


South Elevation


SP R Q P O N M L K J  
 ⑫ ⑪ ⑩ ⑨ ⑧ ⑦ ⑥ ⑤ ④ ③ ② ①

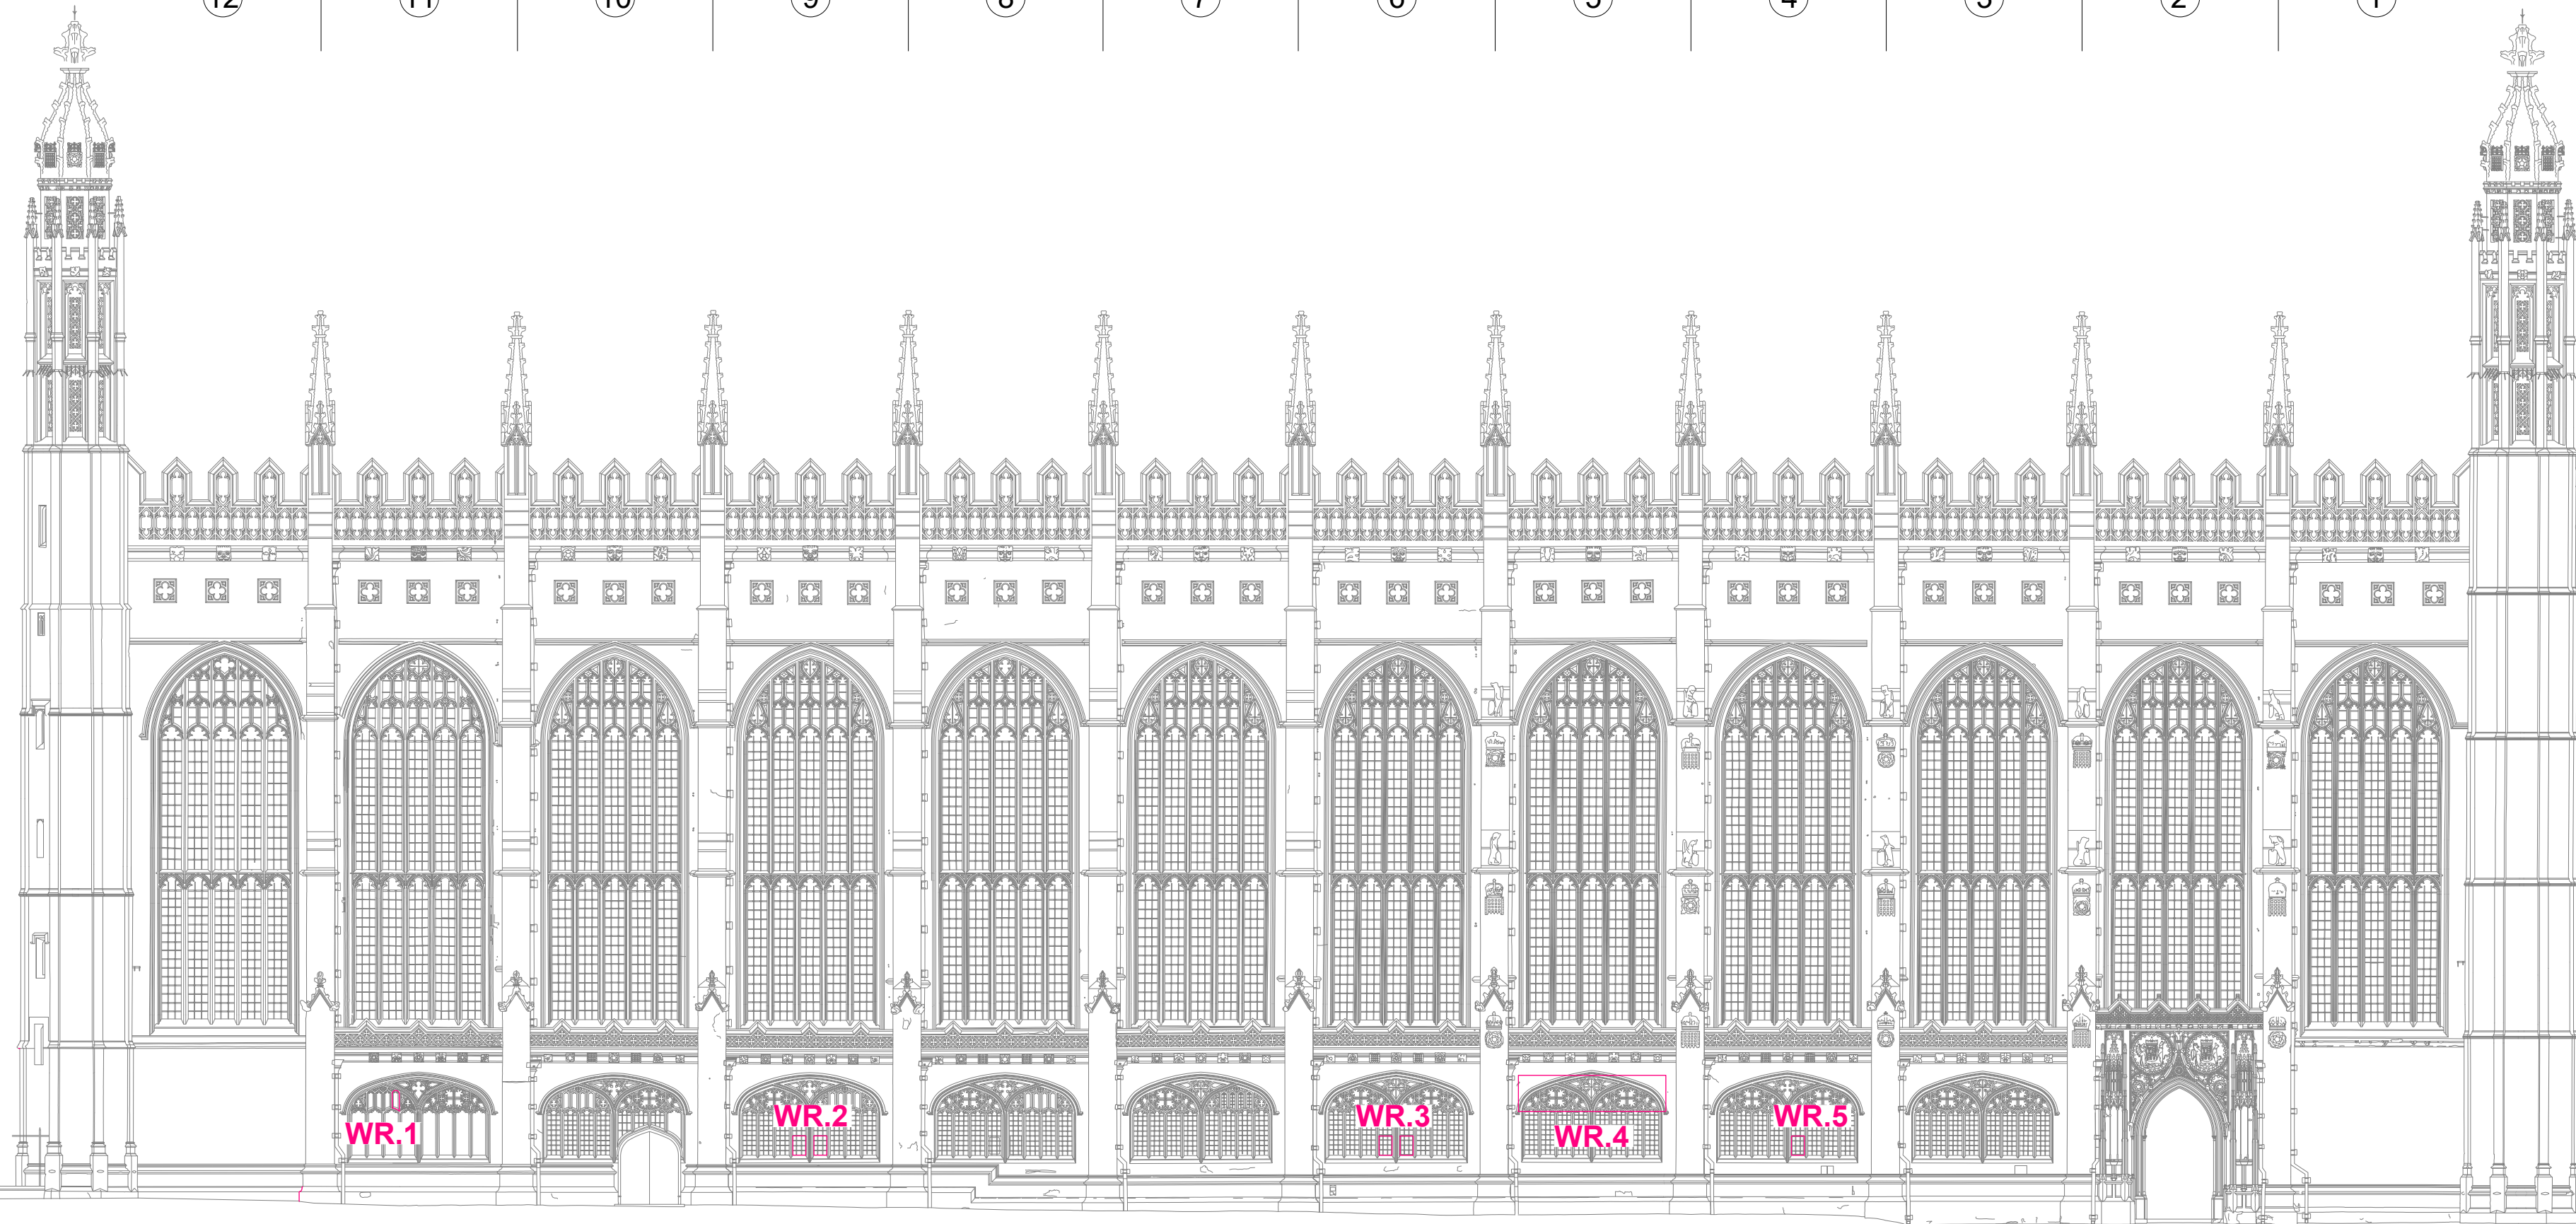

North Elevation

A B C D E F G H I NP  
 ① ② ③ ④ ⑤ ⑥ ⑦ ⑧ ⑨ ⑩ ⑪ ⑫

Rev.	Date	Drn.	Chkd.	Description

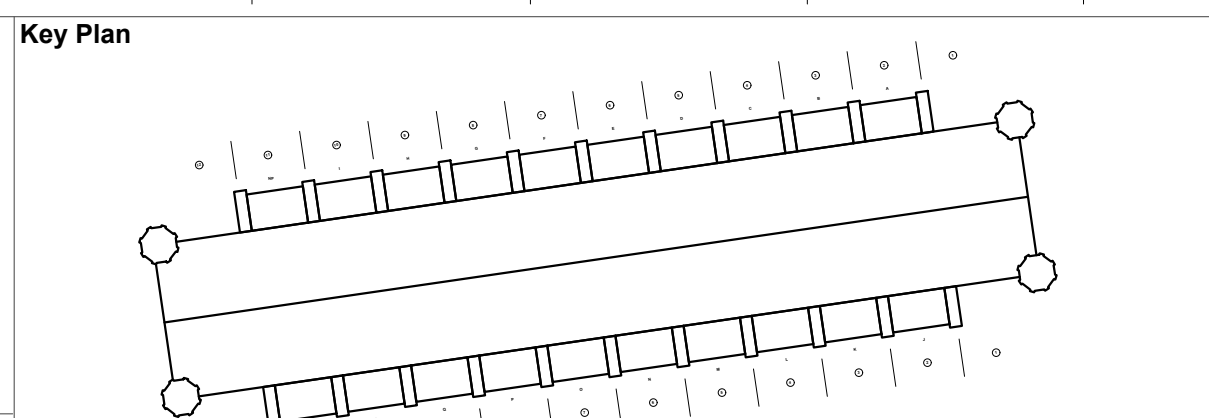

**General notes:**  
 Never scale dimensions from this drawing. Use written dimensions only. Report any discrepancies. Ask if in doubt. Always use latest revision.  
 Note that this drawing is based on dimensional surveys by others, therefore site verification of dimensional information is particularly important.  
 Read in conjunction with other information from CAL and other consultants.

**Notes:** Legend  
 WR.0 Schedule of Work reference  
 ① Bay no  
 J Side Chapel reference

1:200



<b>Stage 4 - For Tender</b>		<b>Not for construction</b>	
CLIENT King's College, Cambridge	SCALE 1:200@A1	DATE 12.03.2021	CHECKED CAL
PROJECT QJR Items	DRAWN GH	DRAWING NO. 401	REVISION 4.00
DRAWING TITLE Side Chapel Glazing Repairs - Elevations		JOB NUMBER 099	

**CAROE ARCHITECTURE**  
 CAROE ARCHITECTURE LTD  
 Office 5, Unit 8, 23-25 Gwydir St  
 CAMBRIDGE CB1 2LG  
 TEL: 01223 472 237  
 WWW.CAROE.COM

The Surveyor's Office  
 St Paul's Cathedral  
 LONDON EC4M 8AD  
 TEL: 02072 468 341

Caroe Architecture Ltd is a company limited by guarantee, registered in England & Wales. Registered no: 0657265. Level 10, One, Great Chesterford, Essex CB10 3PH. ALL RIGHTS RESERVED