




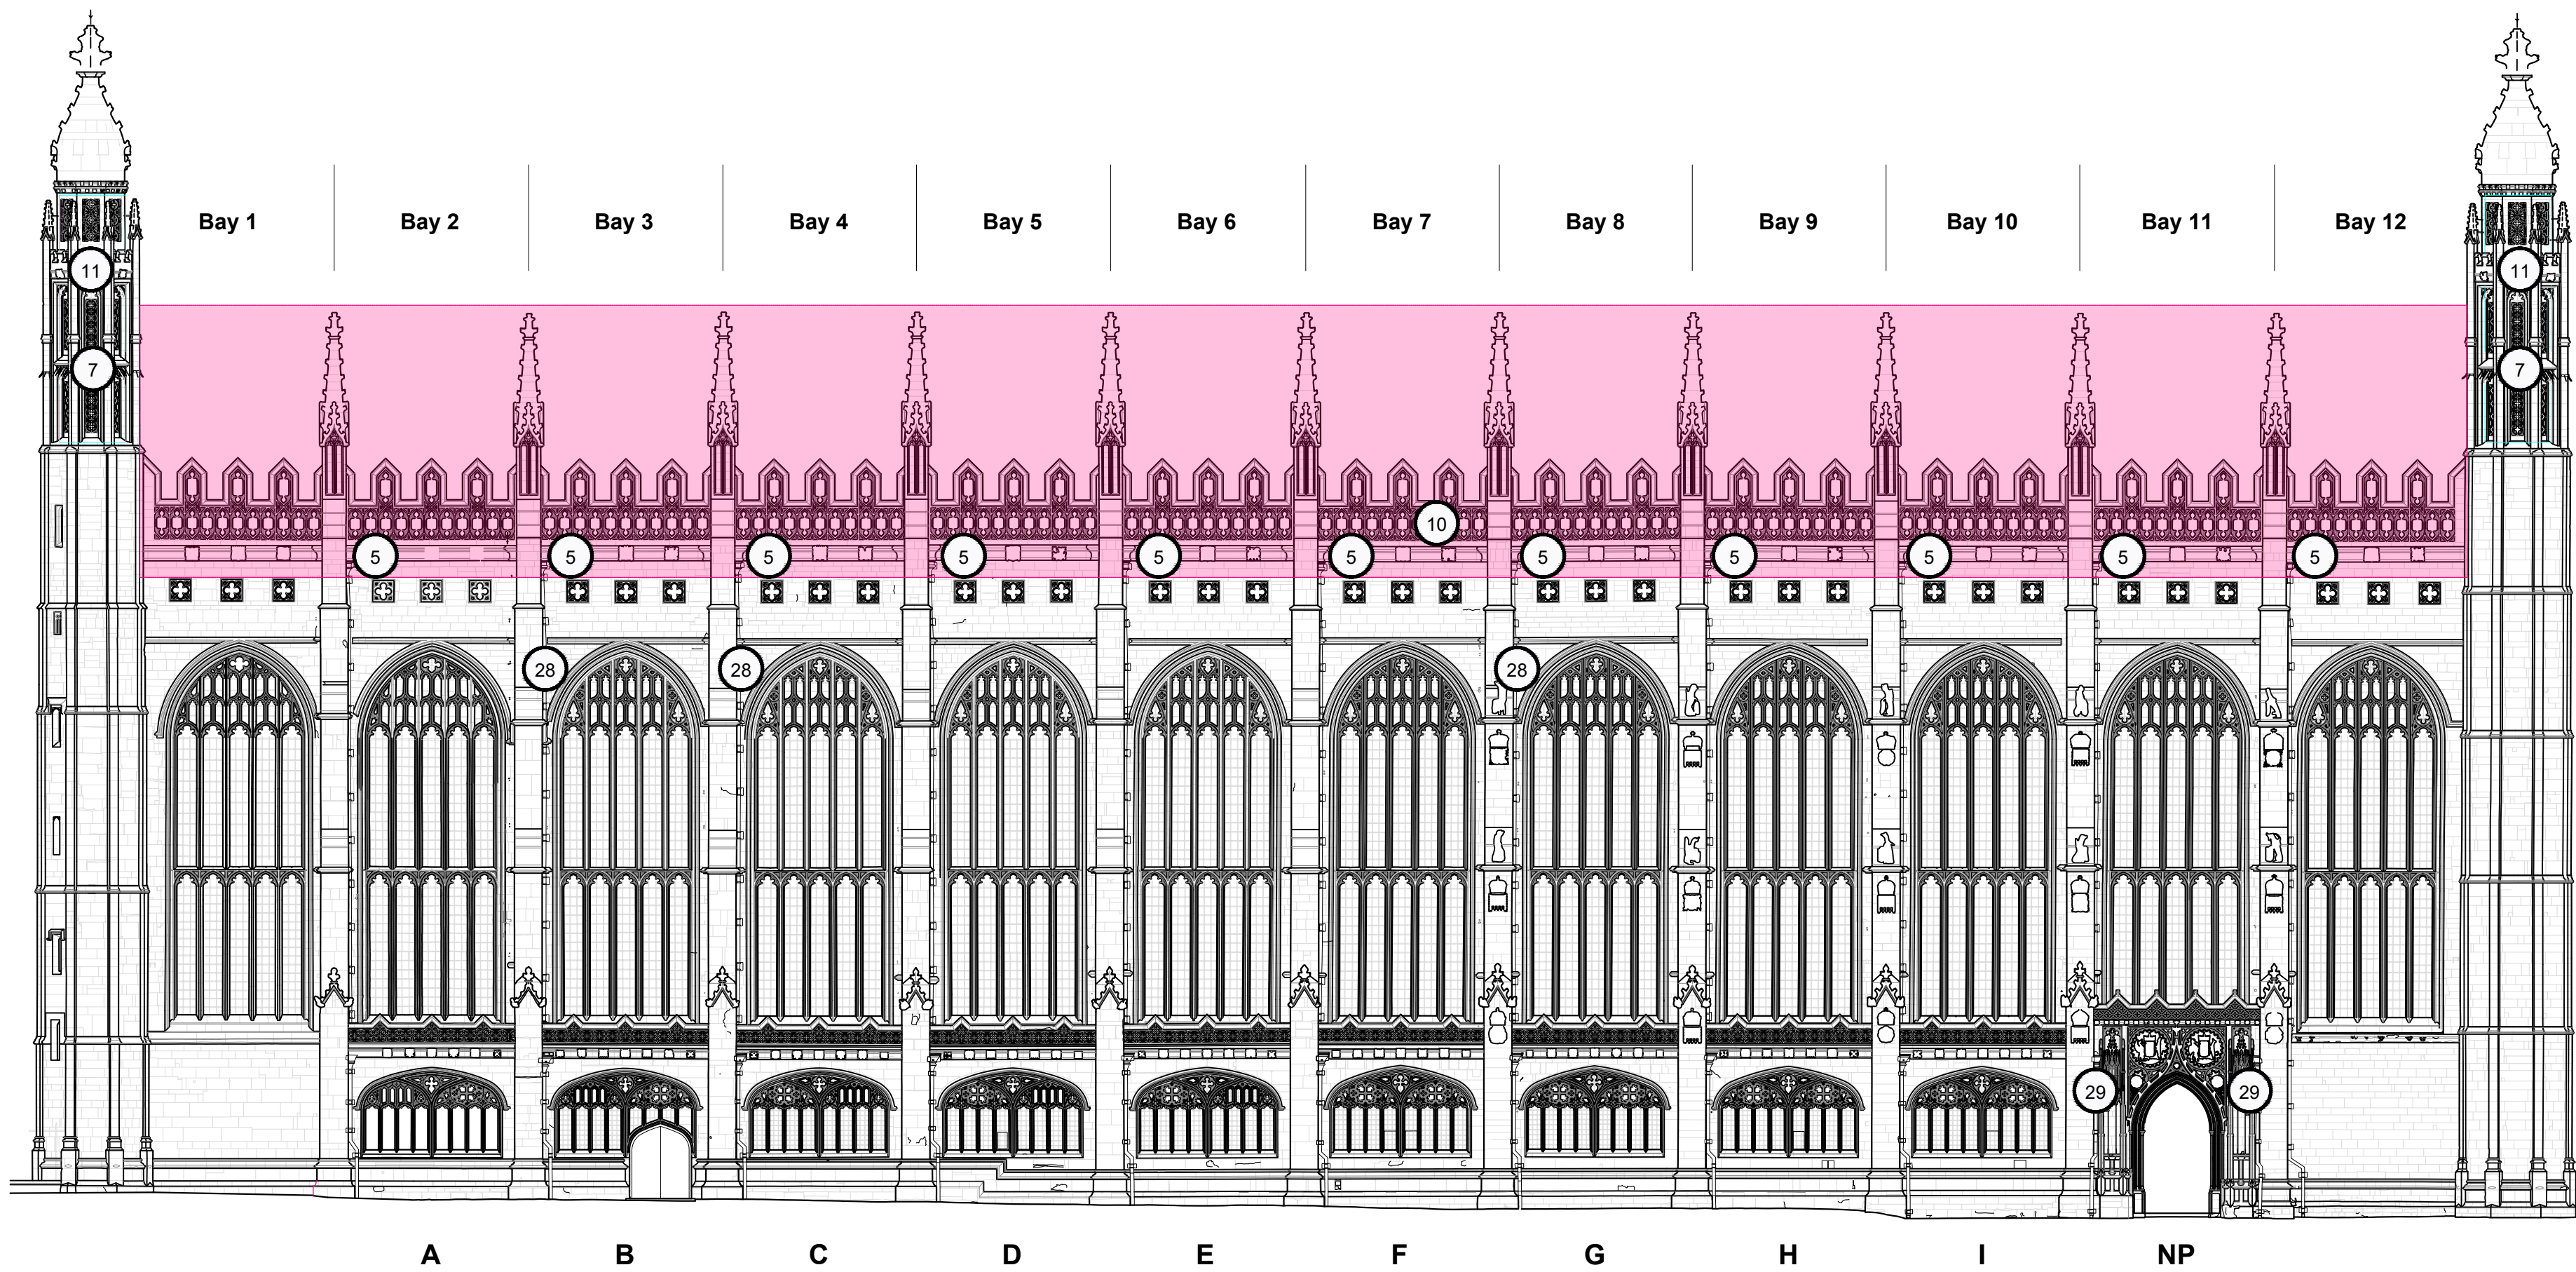


Scope of Work, North Elevation, 1:200 @A1

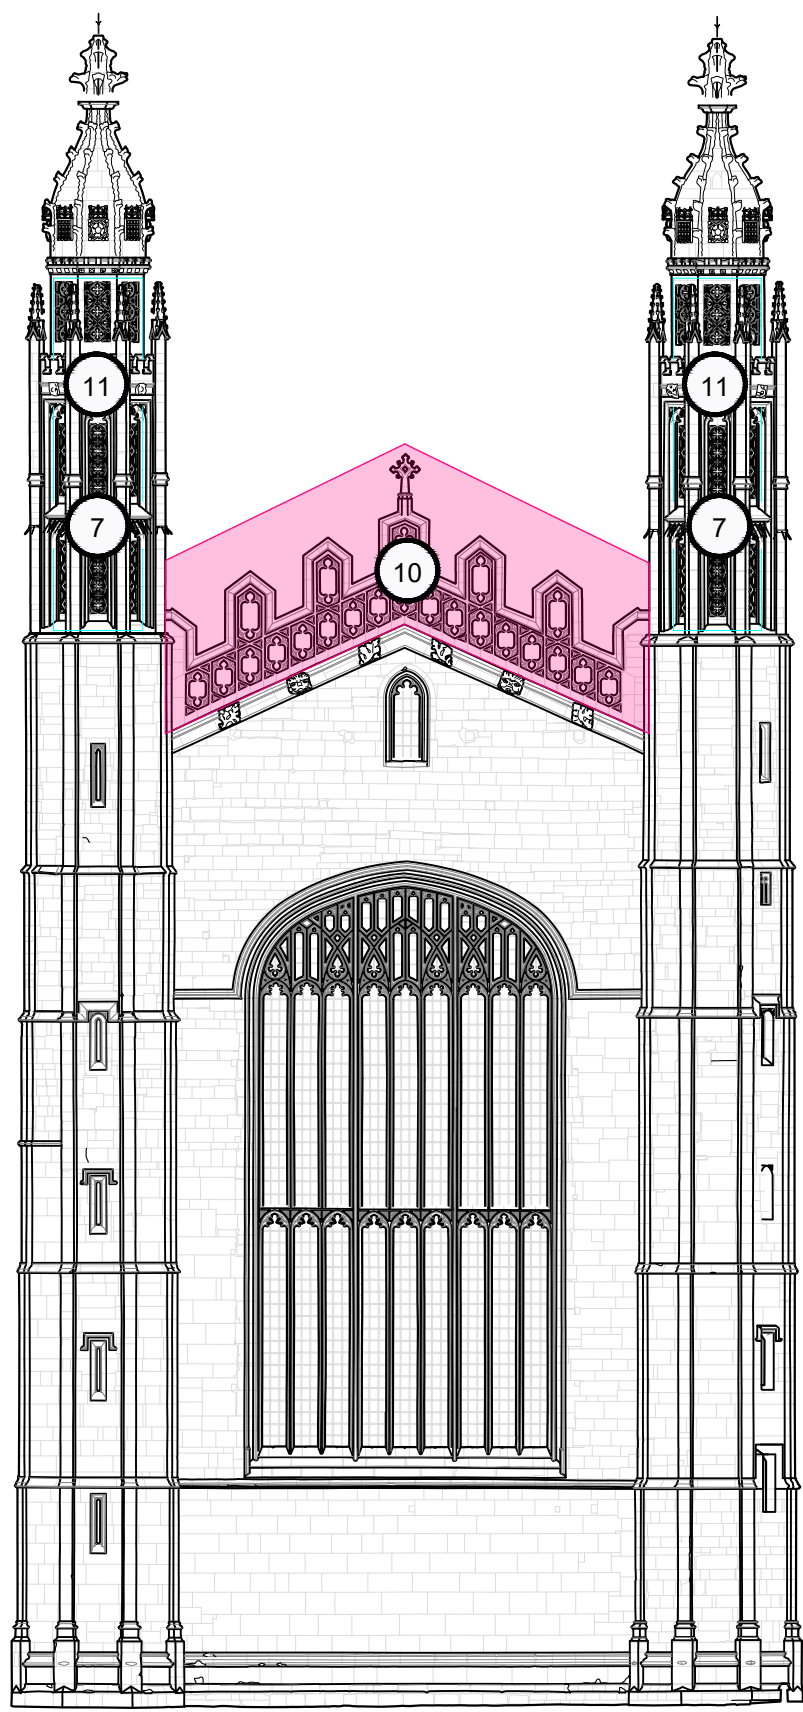

Scope of Work, East Elevation, 1:200 @A1

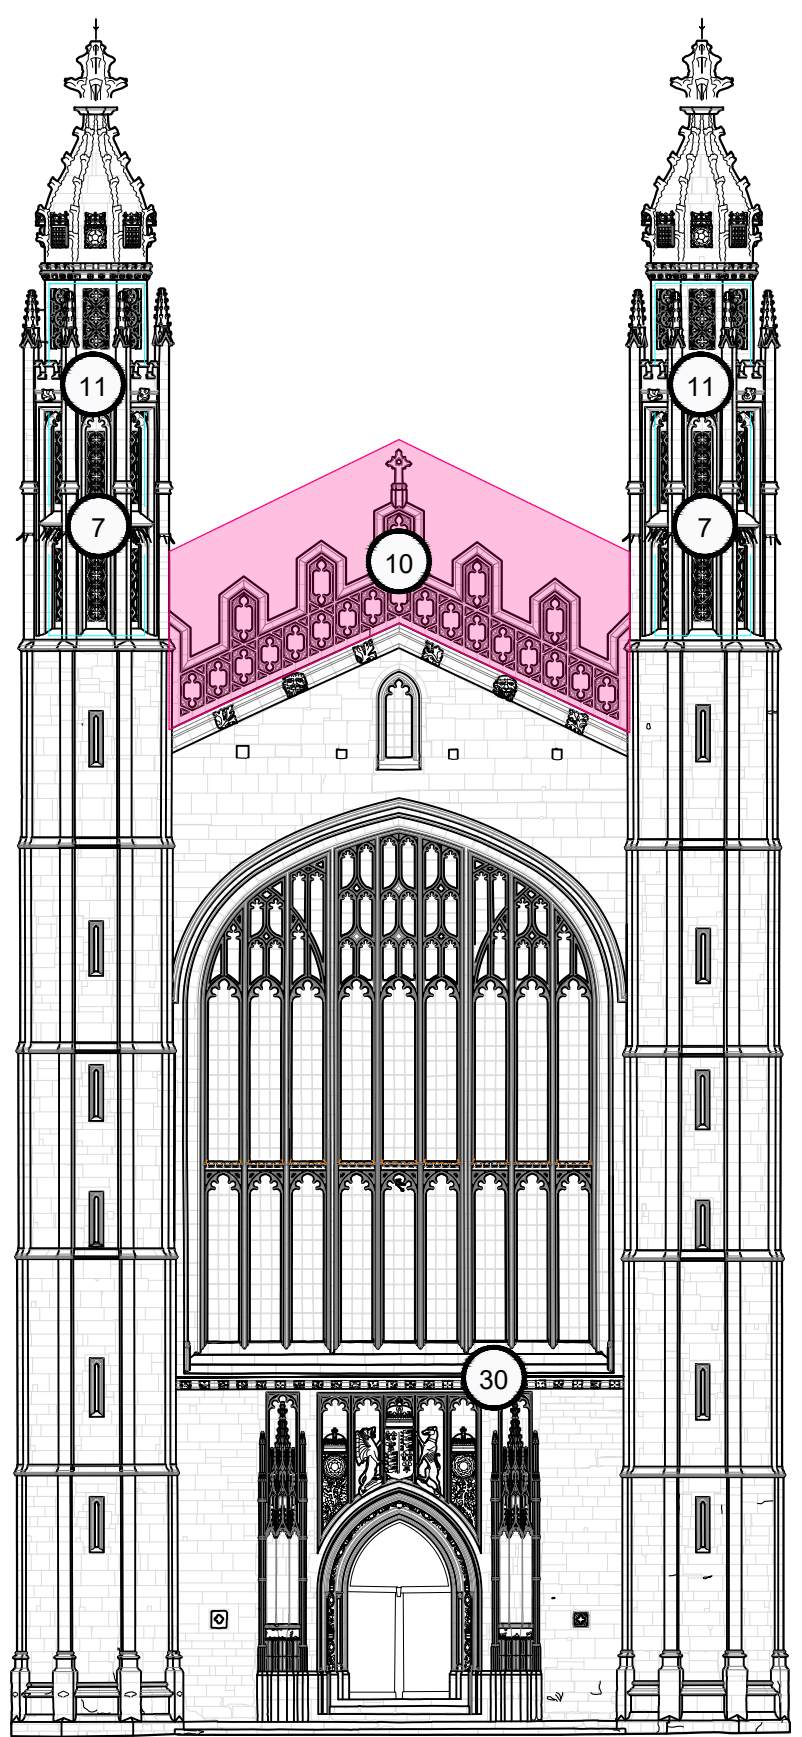

Scope of Work, West Elevation, 1:200 @A1

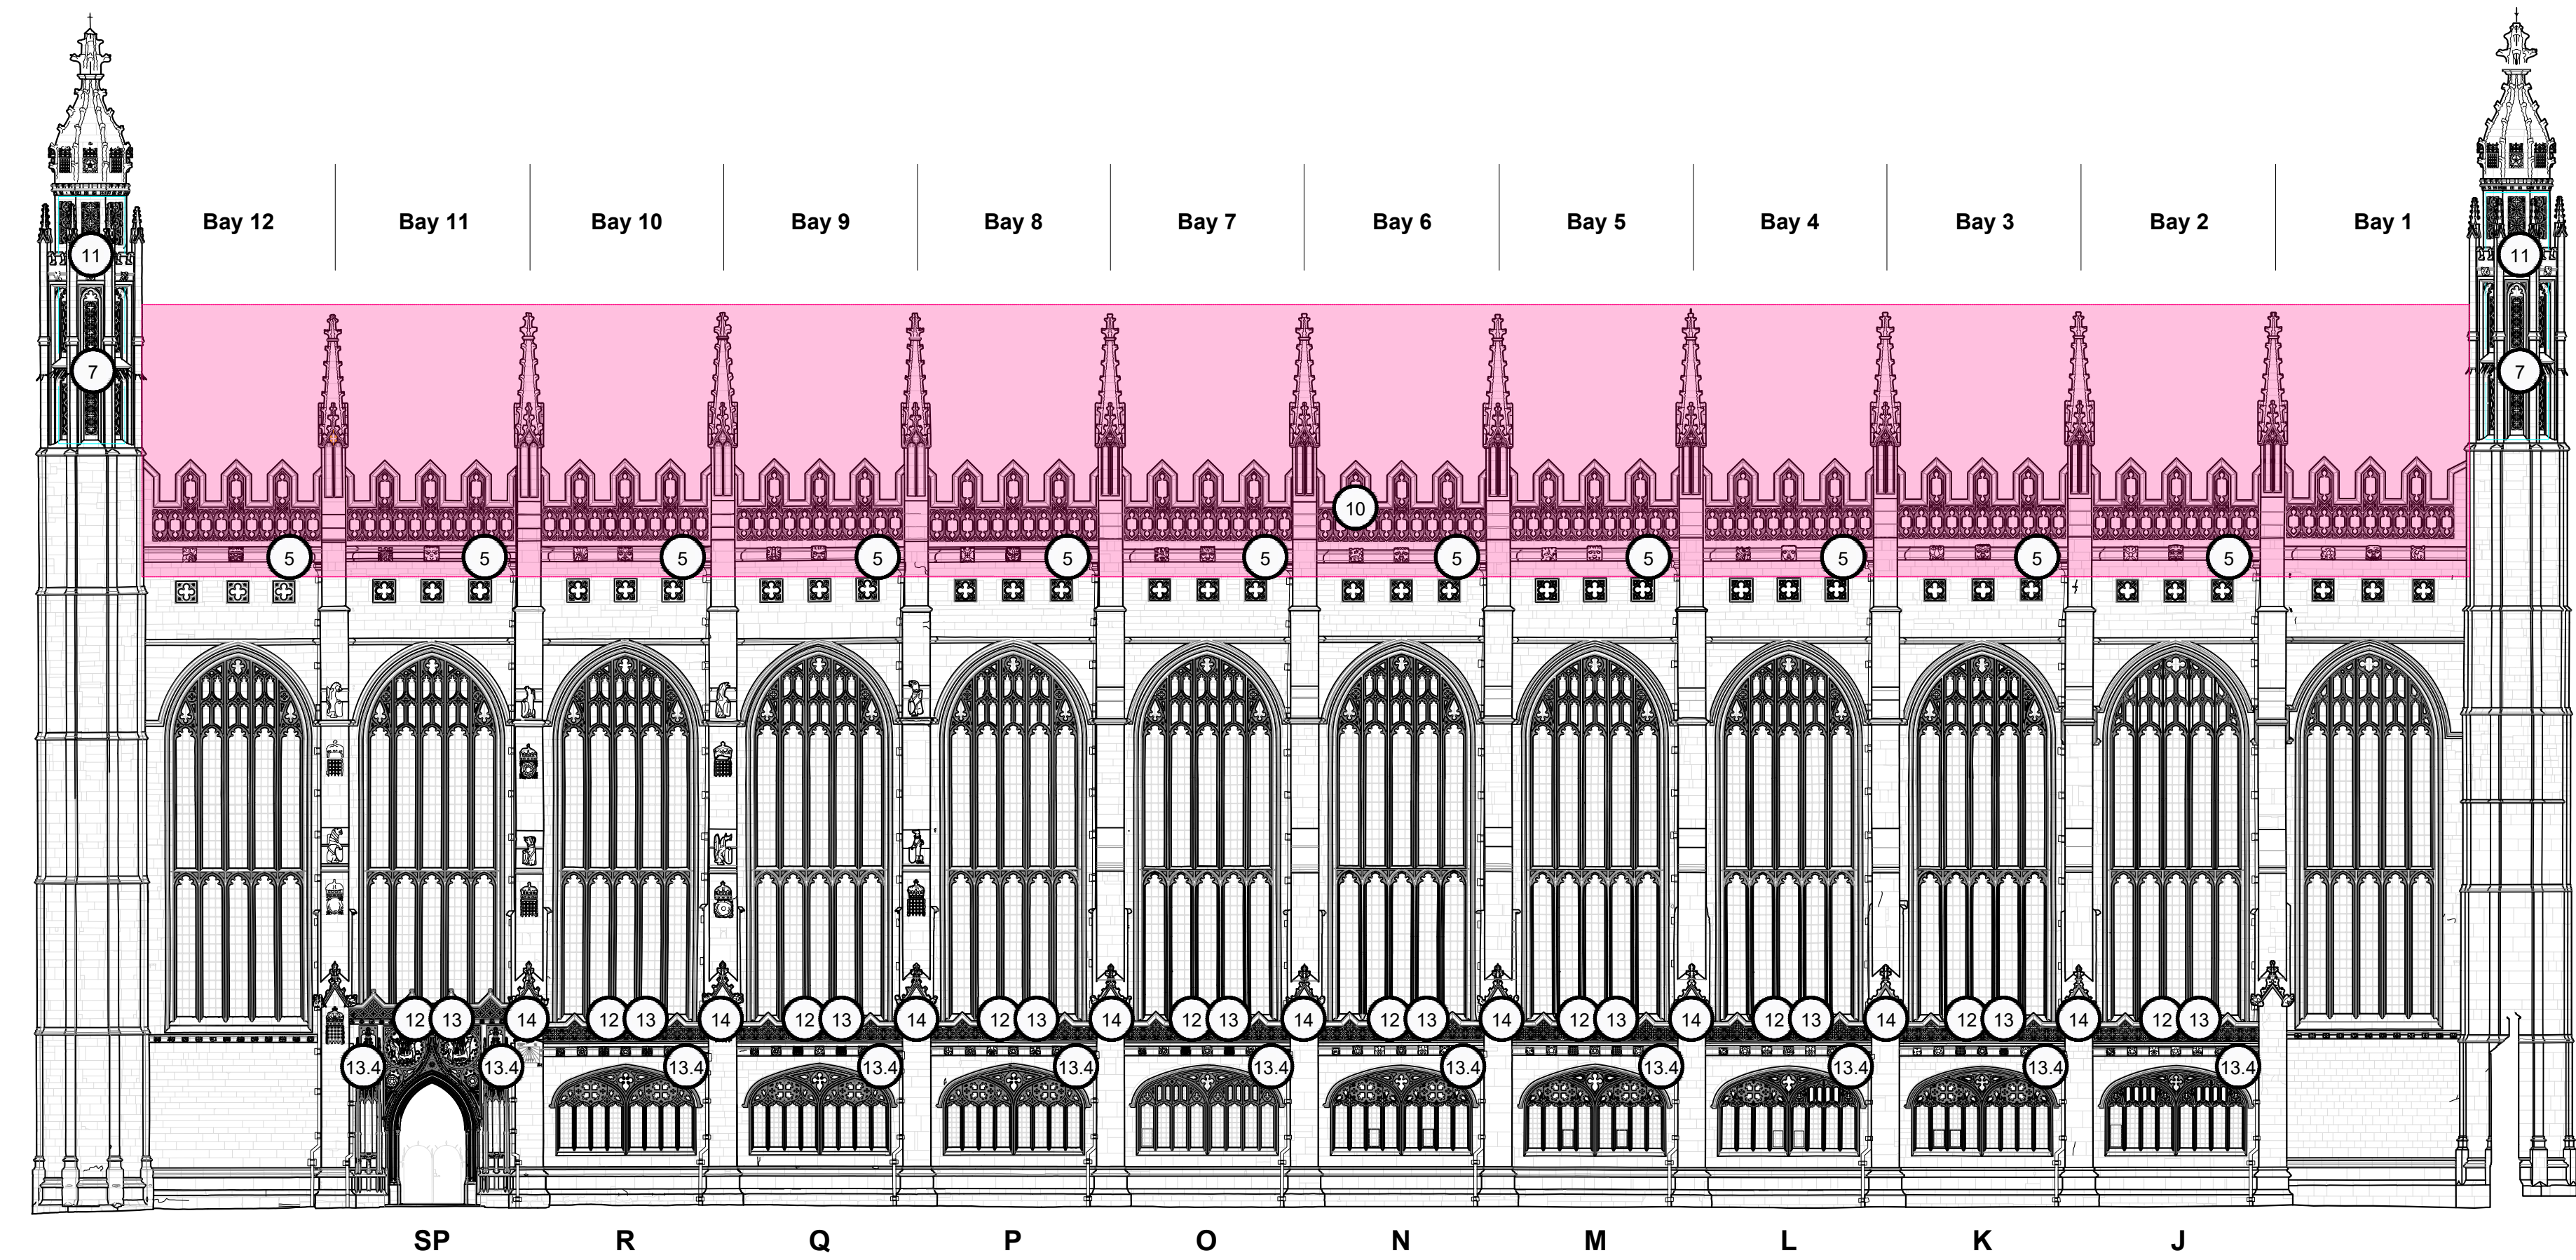


Scope of Work, South Elevation, 1:200 @A1

Full extent of masonry works to be assessed following completion of scaffolding.

Read with Notation/Legend on drawing GA 200. Also refer to removals drawing DEM 200, BWIC drawing BW 200, and scope of work sections drawing GA 300

Rev.	Date	Drn.	Chkd.	Description

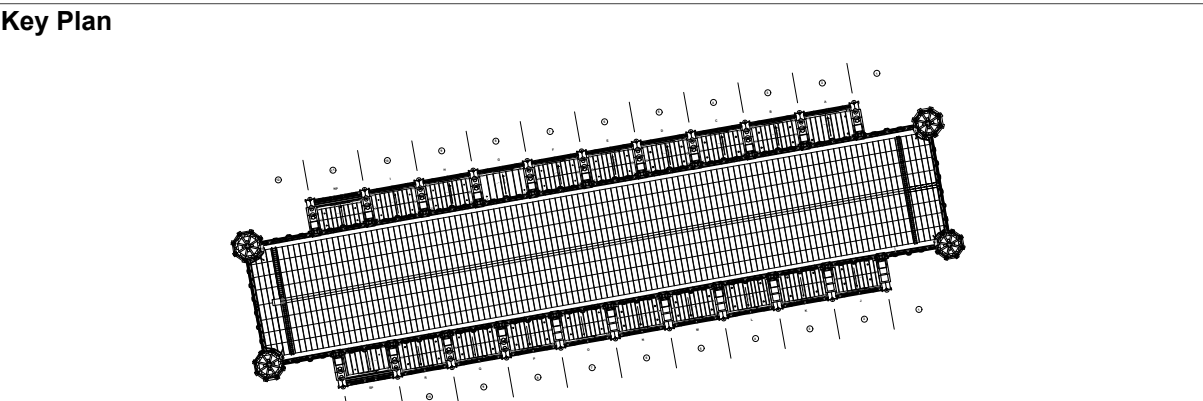

General notes:
Never scale dimensions from this drawing. Use written dimensions only. Report any discrepancies. Ask if in doubt. Always use latest revision.
Note that this drawing is based on dimensional surveys by others, therefore site verification of dimensional information is particularly important.
Read in conjunction with other information from CAL and other consultants.

Notes:



Stage 4 - For Tender				Not for construction	
CLIENT	King's College, Cambridge	SCALE	1:200@A1	DATE	04.02.22
PROJECT	Roof Covering Renewal Project	DRAWN	GH	CHECKED	CAL
DRAWING TITLE	Scope of Work - Elevations	JOB NUMBER	099.4.1 GA 400	DRAWING NO.	4.00

