


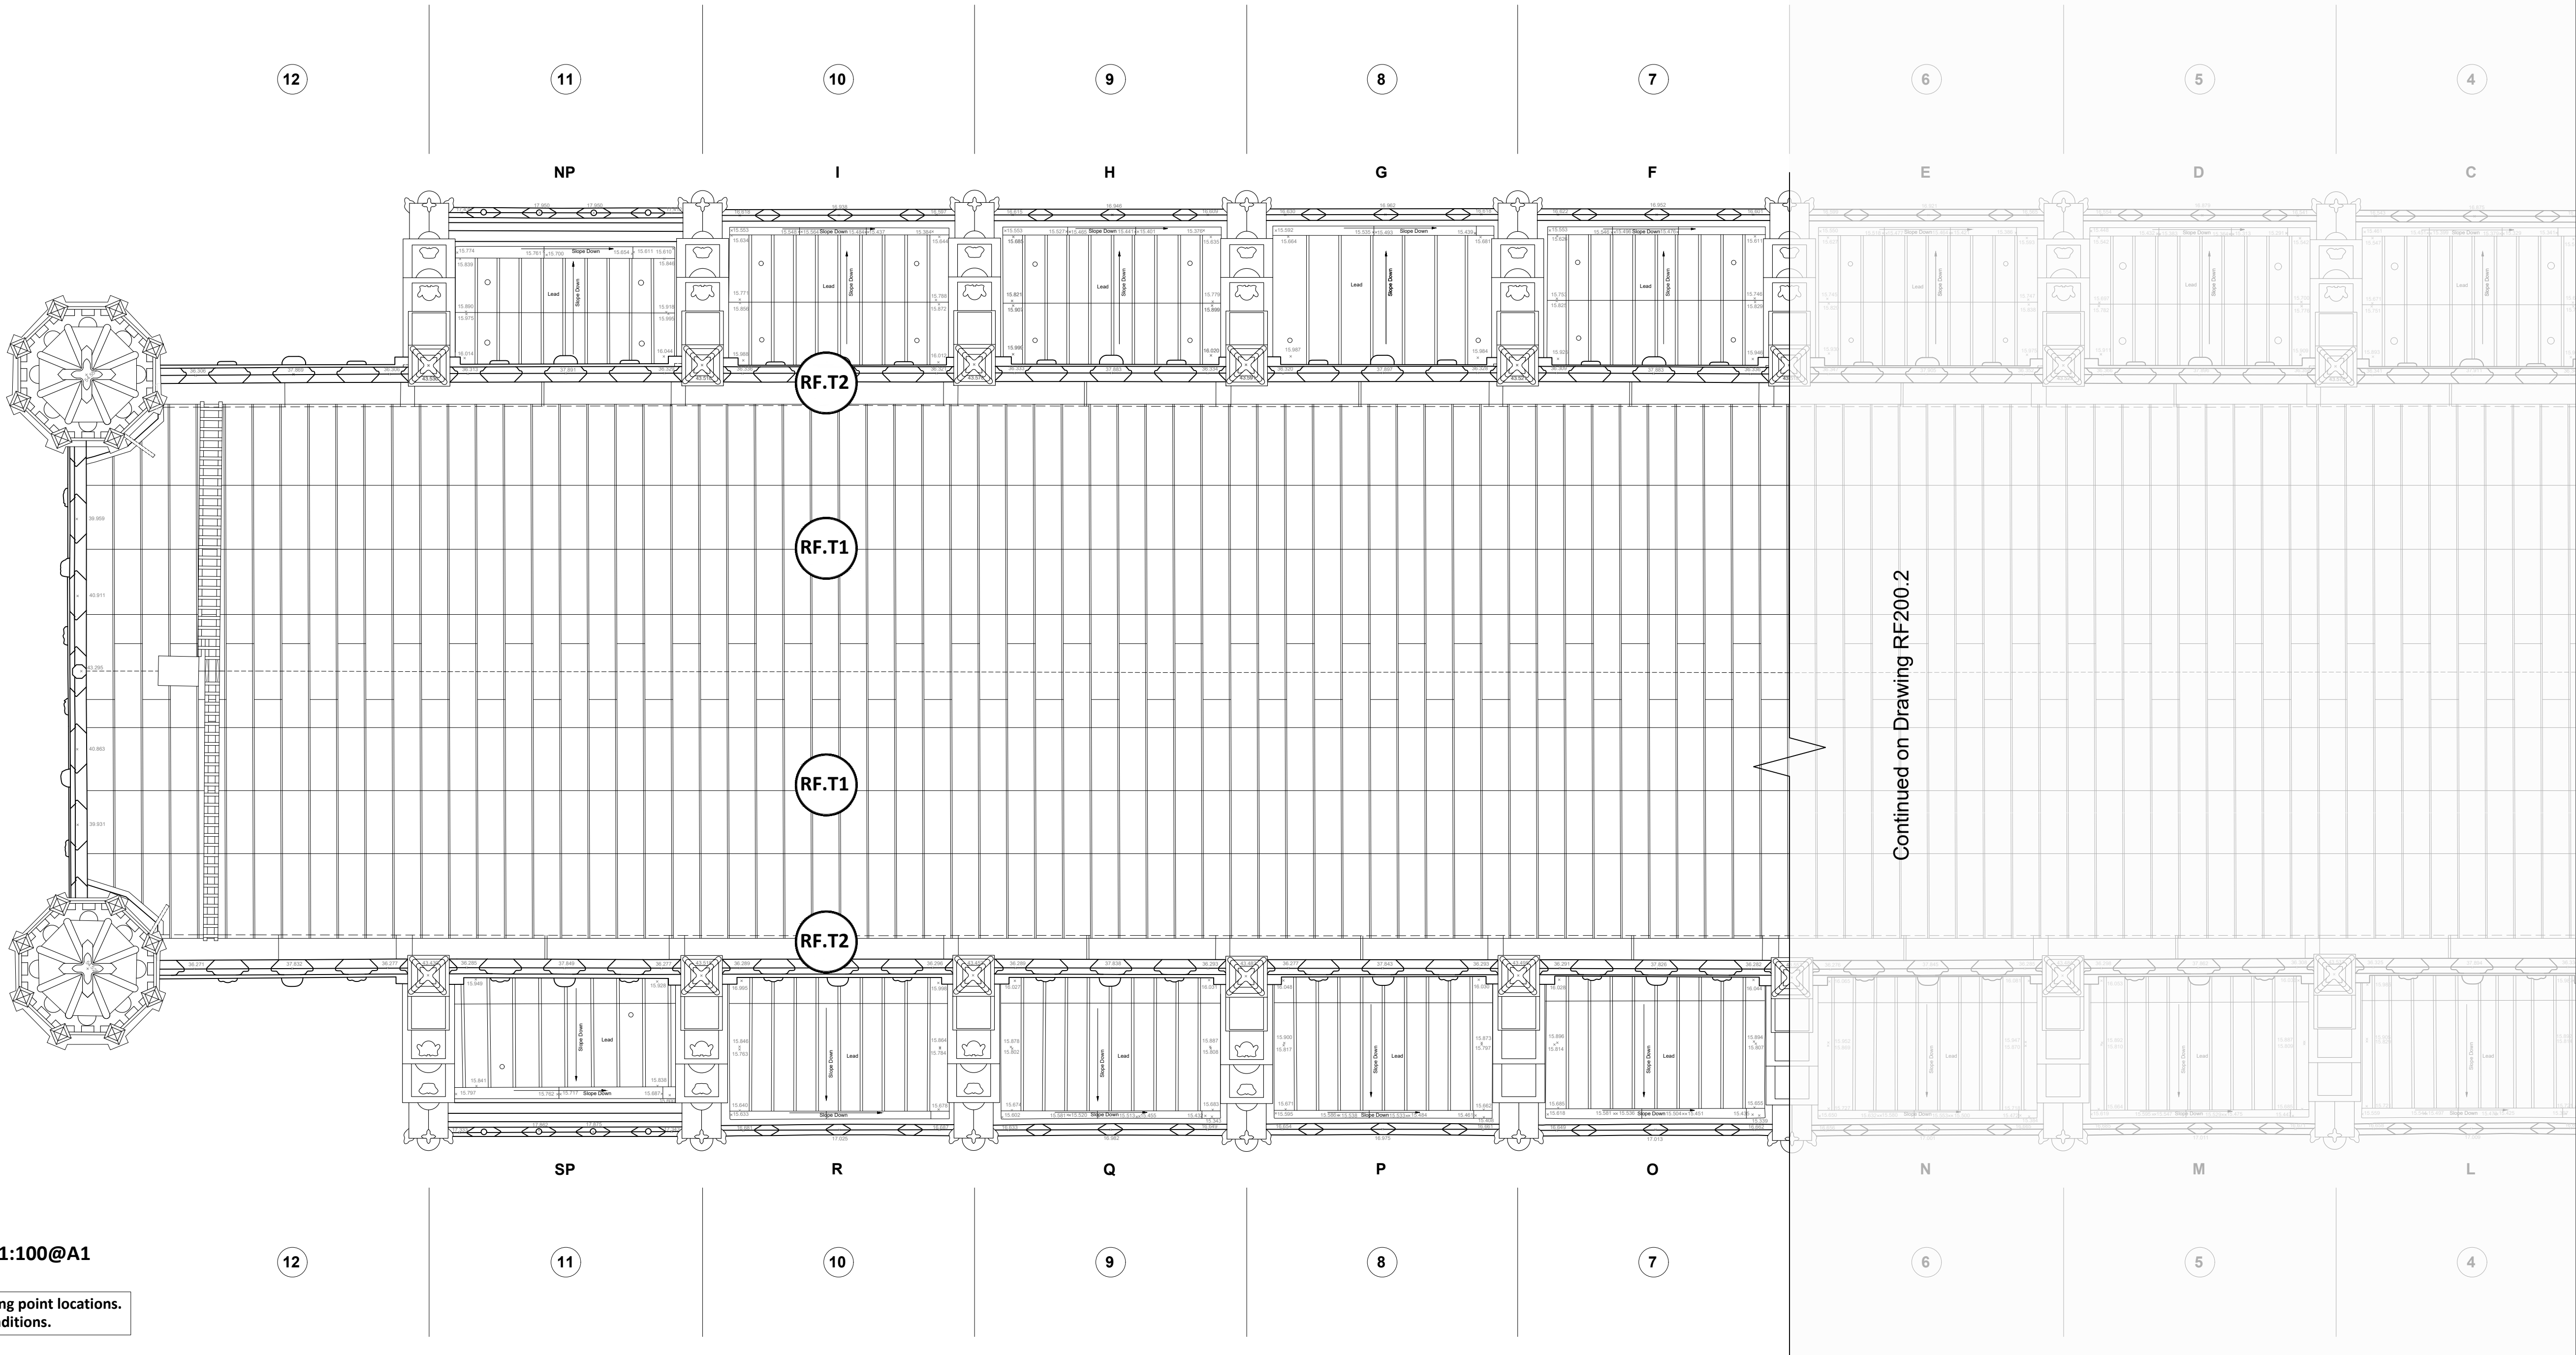

Roof Plan, west end - Lead Layout, 1:100@A1

Note: Lead Layout to be coordinated with fixing point locations.
Setting out of PV array subject to consent conditions.

RF.T1 B04 Repair Type Reference


See drawings RF 500 & 501 for typical leadwork details.

Refer to drawings DEM 200 and GA 200: For both main roofs and side chapel roofs include provisional items for:

- Breaking out and removing concrete or masonry in each gutter base, to a depth of up to 150mm, if required following opening-up.
- Reforming levels of masonry in brick or tile set in lime mortar to achieve new falls to gutters as set out by contractor to CA approval.


This drawing is copyright. All rights in this work are reserved. For full details of copyright terms, read with project covering statement dated 22 December 2014. Also as described in the covering statement this drawing is not resuable or complete, work being covered prior to completion of a design stage freeze. CA, accept no liability for error or inconsistency. CA, shall not be liable if this material is modified or used for any purpose other than the purpose for which it was prepared. Not for use for valuation.

Key Plan

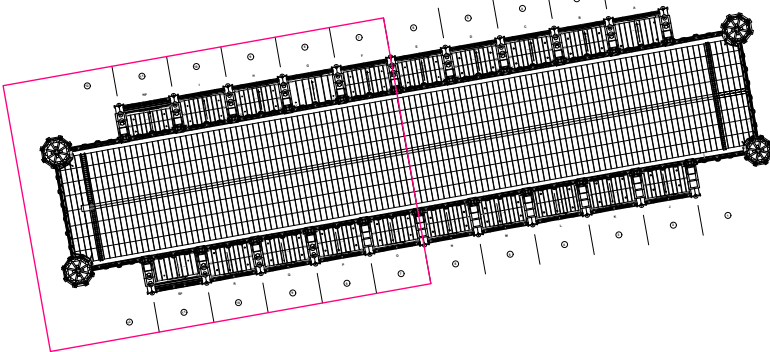

General notes:
Never scale dimensions from this drawing. Use written dimensions only. Report any discrepancies. Ask if in doubt. Always use latest revision.
Note that this drawing is based on dimensional surveys by others, therefore site verification of dimensional information is particularly important.
Read in conjunction with other information from CAL and other consultants.

Notes:

 

Stage 4 - For Tender

CLIENT
King's College, Cambridge
PROJECT
Roof Covering Renewal Project
DRAWING TITLE
Leadwork Layout - Roof Plan, West End

Not for construction

SCALE
1:100@A1
DATE
04.02.22
DRAWN
GH
CHECKED
CAL
JOB NUMBER
DRAWING NO.
REVISION
099.4.1 RF 200.1 4.02



CAROE ARCHITECTURE LTD
Office 5, Unit 8, 23-25 Gwydir St
CAMBRIDGE CB1 2LG
TEL: 01223 472 237
WWW.CAROE.COM

The Surveyor's Office
St Paul's Cathedral
LONDON EC4M 8AD
TEL: 02072 468 341

Caroe Architecture Ltd is a company limited by guarantee, registered in England & Wales. Registered no: 06527265. Levels: House, Great Chamber, Storey, C810 JPH. ALL RIGHTS RESERVED

Rev.
01
02

Date
22.04.22
10.05.22

Drn.
GH
GH

Chkd.
CAL
CAL

Description
Lead layout updated following input from Cambridge Solar
Note added.