


Continued on Drawing RF 200.1

**Roof Plan, west end - Main Roof Lead Layout, 1:100@A1**

Note: Lead Layout to be coordinated with fixing point locations. Setting out of PV array subject to consent conditions.

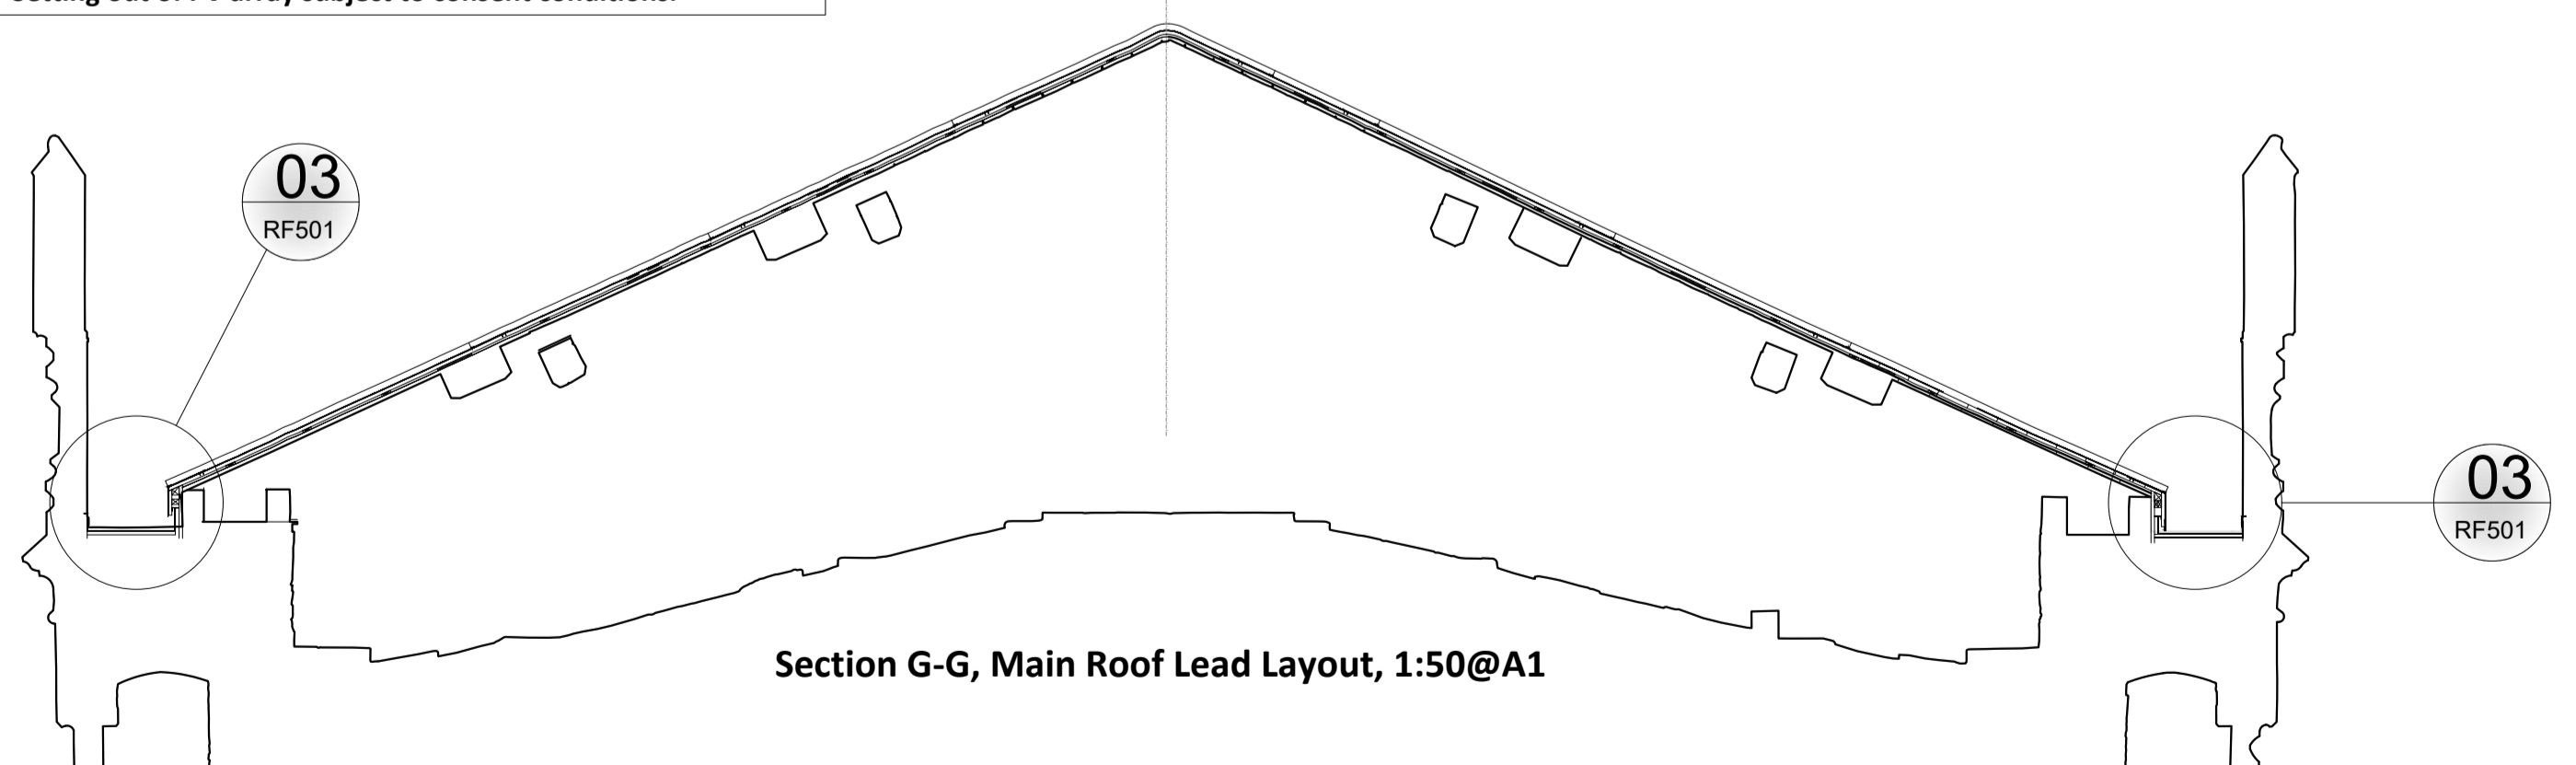

**Section G-G, Main Roof Lead Layout, 1:50@A1**


**RF.T1 B04 Repair Type Reference**

See drawings RF 500 & 501 for typical leadwork details.


Refer to drawings DEM 200 and GA 200: For both main roofs and side chapel roofs include provisional items for:

- Breaking out and removing concrete or masonry in each gutter base, to a depth of up to 150mm, if required following opening-up.
- Reforming levels of masonry in brick or tile set in lime mortar to achieve new falls to gutters as set out by contractor to CA approval.

Rev.	Date	Drn.	Chkd.	Description
01	19.02.22	GH	CAL	Over-boarding detail updated
02	22.04.22	GH	CAL	Lead layout updated following input from Cambridge Solar
03	10.05.22	GH	CAL	Note added

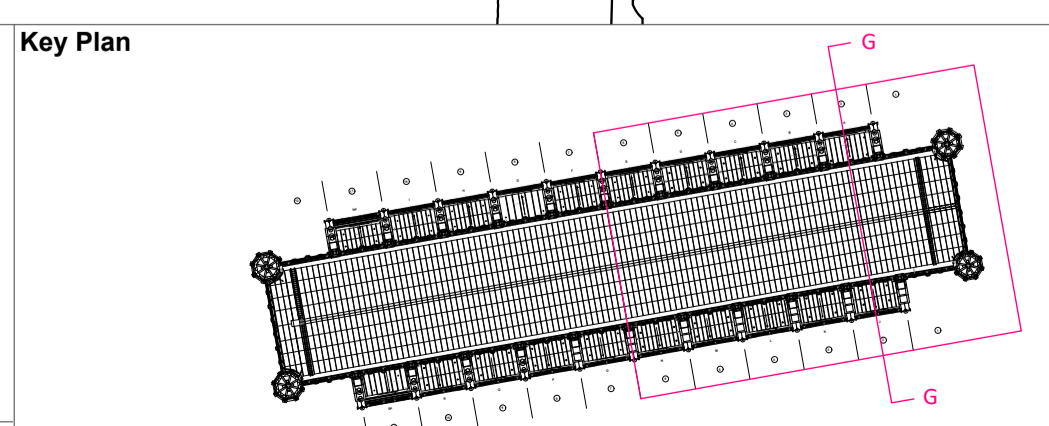

**General notes:**  
 Never scale dimensions from this drawing. Use written dimensions only. Report any discrepancies. Ask if in doubt. Always use latest revision.  
 Note that this drawing is based on dimensional surveys by others, therefore site verification of dimensional information is particularly important.  
 Read in conjunction with other information from CAL and other consultants.

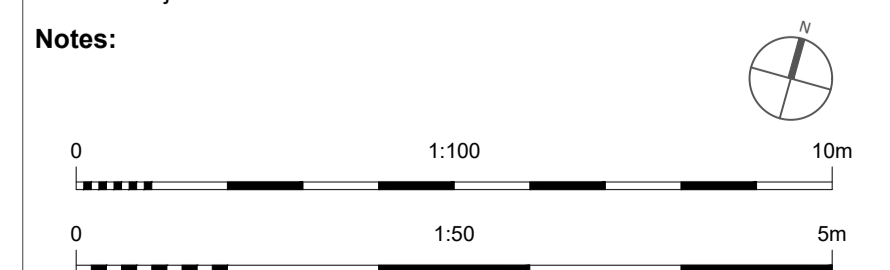

Stage 4 - For Tender		Not for construction	
CLIENT King's College, Cambridge	SCALE 1:100 & 1:50 @A1	DATE 04.02.22	CHECKED CAL
PROJECT Roof Covering Renewal Project	DRAWN GH	REVISION	
DRAWING TITLE Layout Leadwork - Roof Plan, East End	JOB NUMBER 099.4.1 RF 200.2	DRAWING NO.	4.03

**CAROE ARCHITECTURE**  
 CAROE ARCHITECTURE LTD  
 Office 5, Unit 8, 23-25 Gwydir St  
 CAMBRIDGE CB1 2LG  
 TEL: 01223 472 237  
 WWW.CAROE.COM

The Surveyor's Office  
 St Paul's Cathedral  
 LONDON EC4M 8AD  
 TEL: 02072 468 341

Caroe Architecture Ltd is a company limited by guarantee, registered in England & Wales. Registered no: 0657295. Levels: House, Great Chesterford, Essex CB10 3PH. ALL RIGHTS RESERVED