



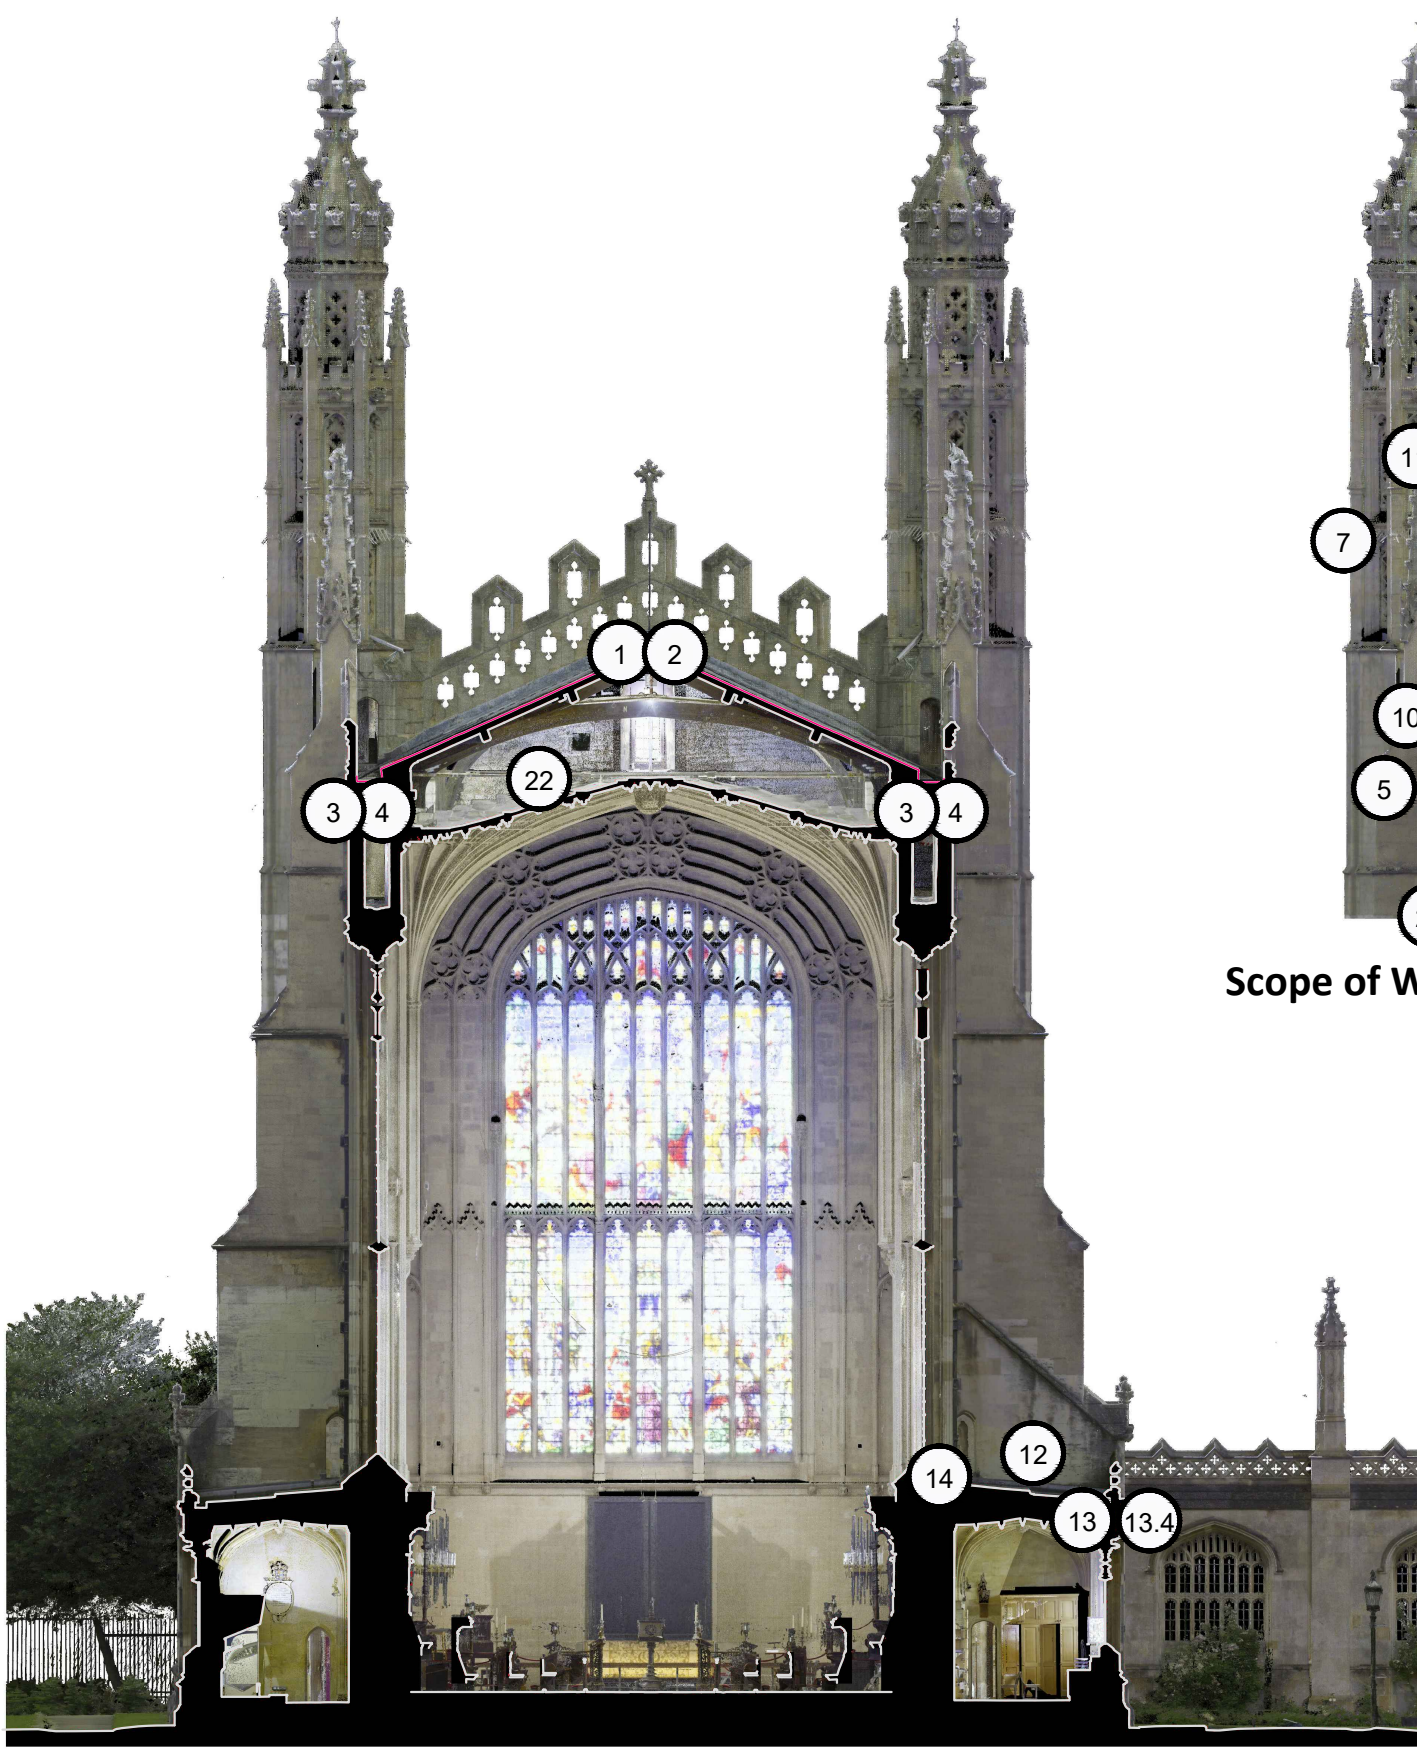


Scope of Work Roof - Section B-B' Full height section through Chapel, 1:200 @A1




Scope of Work Roof - Section F-F' Full height section through Chapel, 1:200 @A1

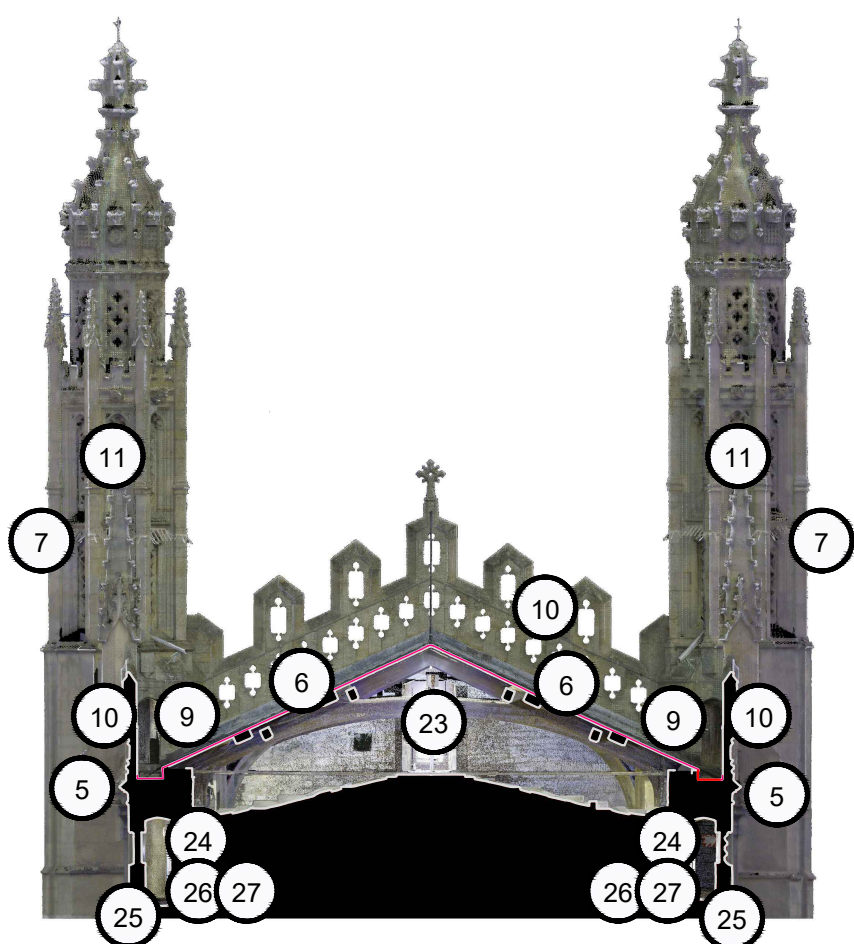


Scope of Work Roof - Section G-G' Chapel Roof, 1:200 @A1

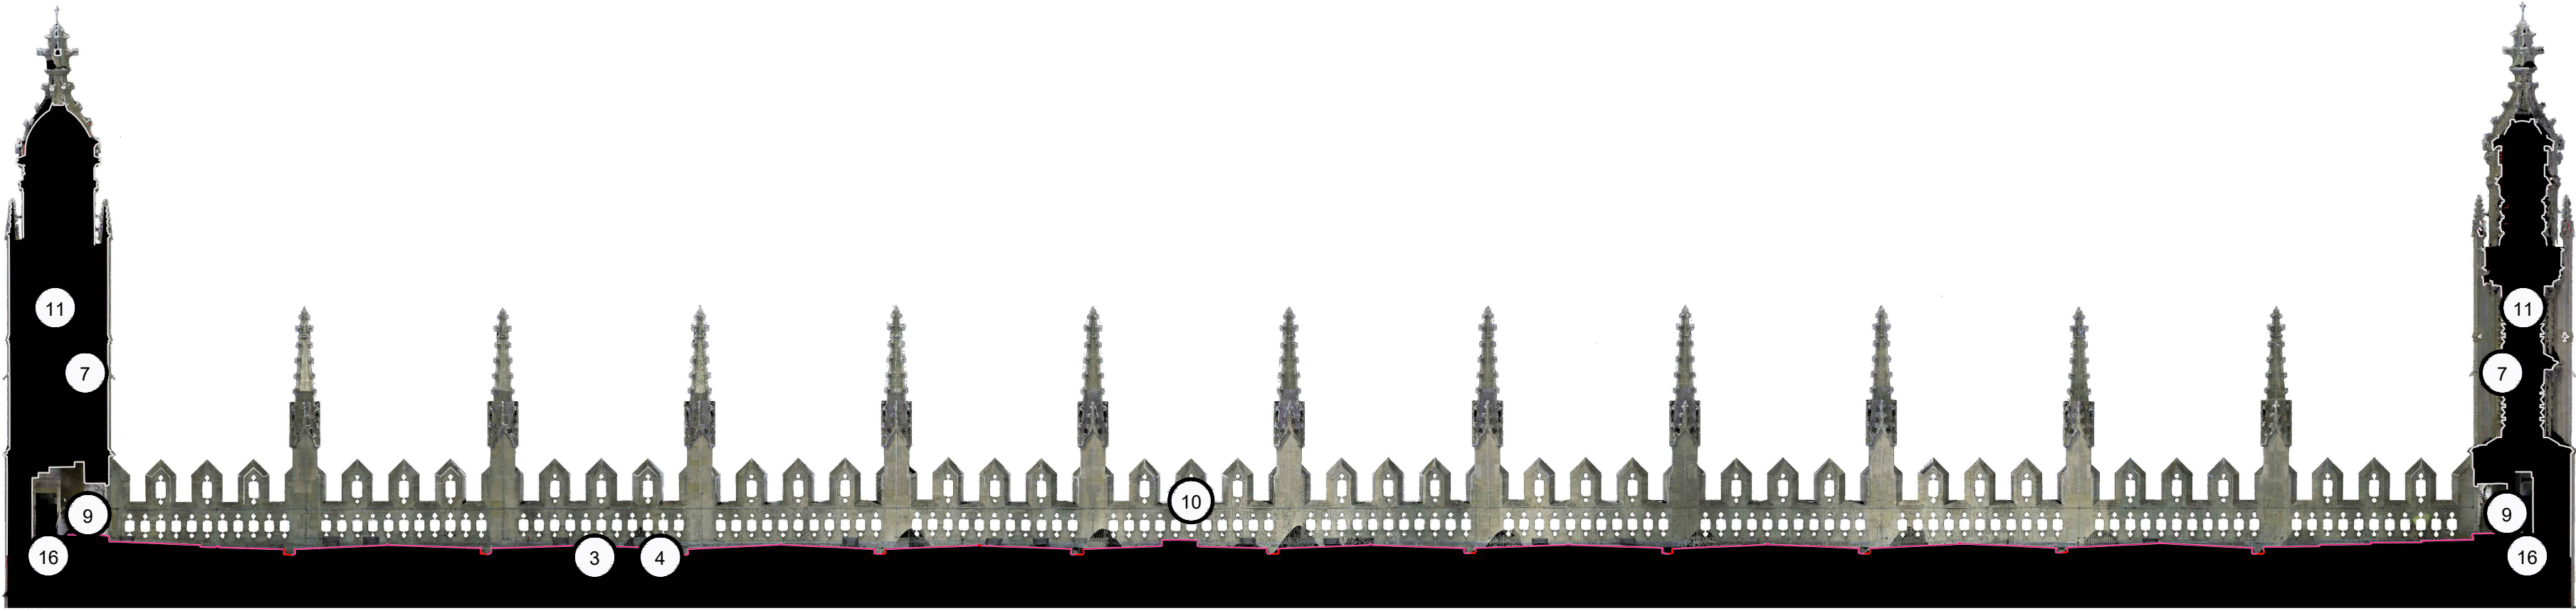

Scope of Work - Section A-A' North Parapet Gutter, 1:200 @A1

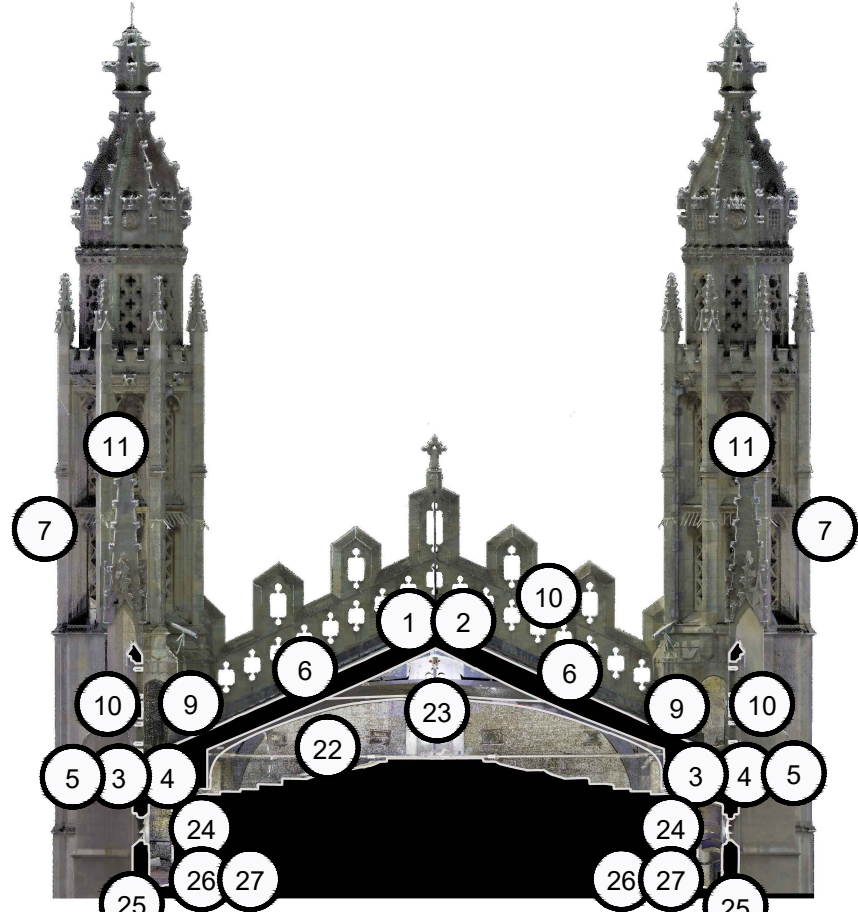

Scope of Work Roof - Section E-E' Chapel Roof, 1:200 @A1

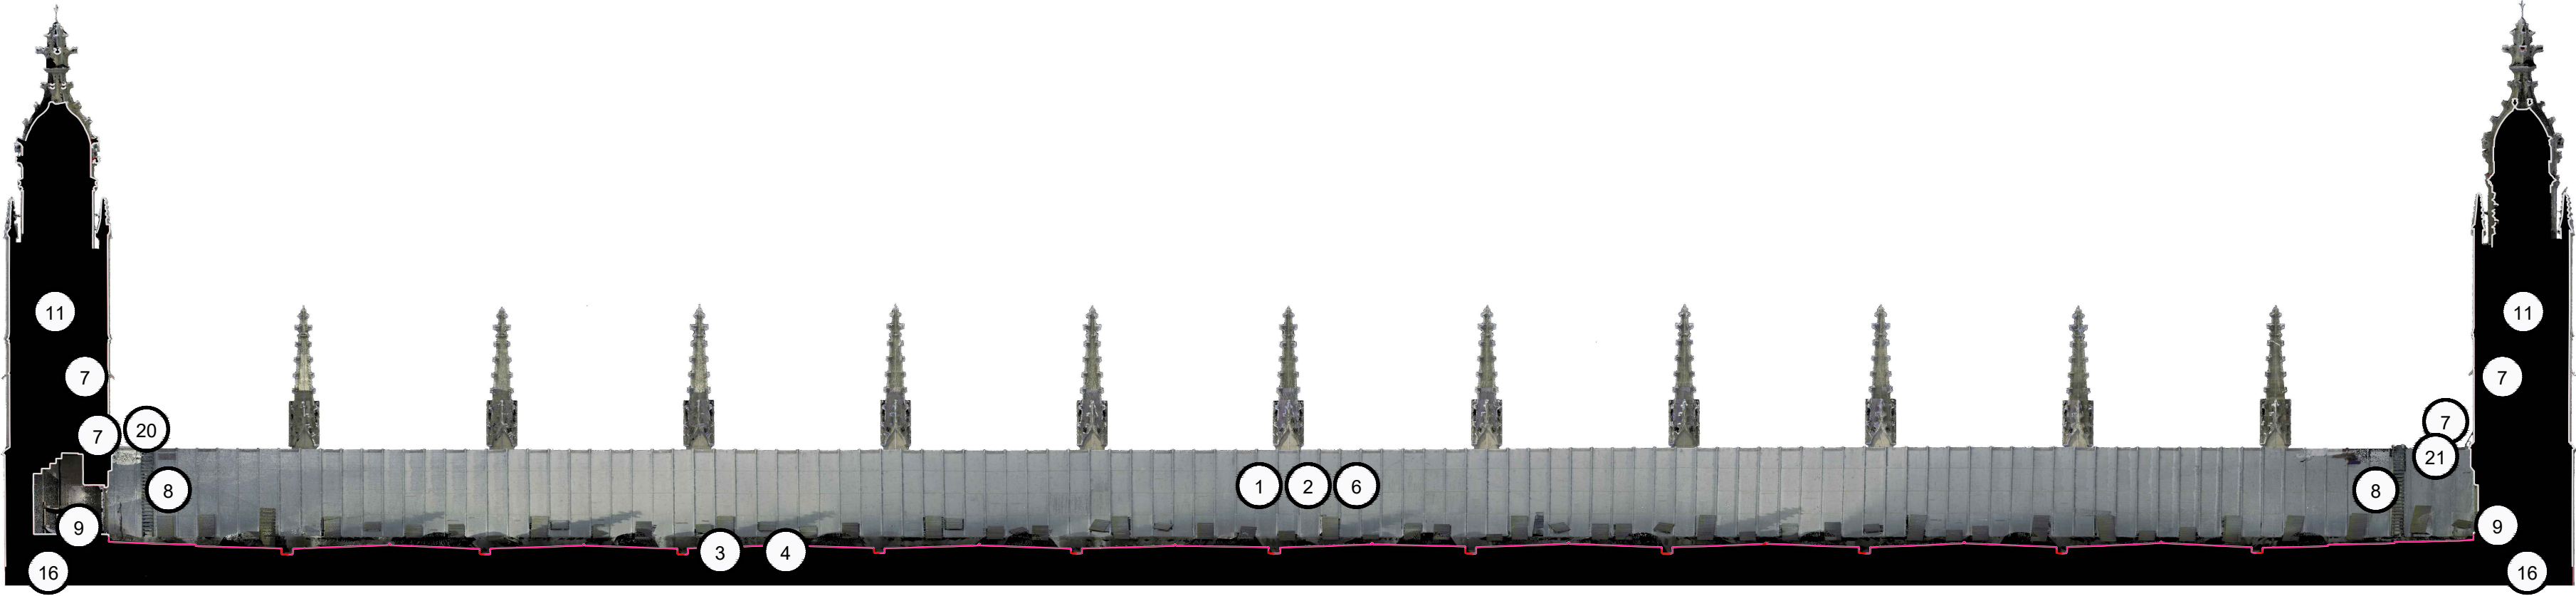


Scope of Work - Section C-C' South Parapet Gutter, 1:200 @A1

Read with Notation/Legend on drawing GA 200. Also refer to removals drawing DEM 200, BWIC drawing BW 200, and scope of work elevations drawing GA 400

Rev.	Date	Drn.	Chkd.	Description

Filename: GA 300 Roof Sections.dwg
Printed: 2022-02-13 6:11 PM

This drawing is copyright. All rights in this work are reserved. For full details of copyright terms, read with project covering statement dated 22 December 2014. Also as described in the covering statement this drawing is not resented or complete, work having ceased prior to completion of a design stage freeze. CAL accept no liability for error or inconsistency. CAL shall not be liable if this material is modified or used for any purpose other than the purpose for which it was prepared. Not for use for valuation.

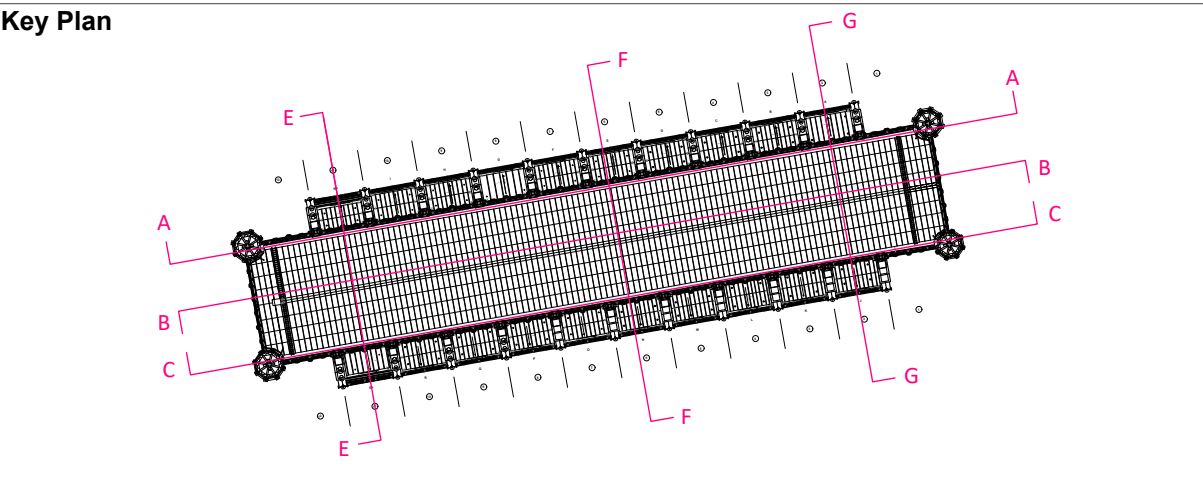

General notes:
Never scale dimensions from this drawing. Use written dimensions only. Report any discrepancies. Ask if in doubt. Always use latest revision.
Note that this drawing is based on dimensional surveys by others, therefore site verification of dimensional information is particularly important.
Read in conjunction with other information from CAL and other consultants.

Notes:



Stage 4 - For Tender				Not for construction	
CLIENT	King's College, Cambridge	SCALE	1:200@A1	DATE	04.02.22
PROJECT	Roof Covering Renewal Project	DRAWN	GH	CHECKED	CAL
DRAWING TITLE	Scope of Work - Sections	JOB NUMBER	099.4.1 GA 300	REVISION	4.00

CAROE ARCHITECTURE

CAROE ARCHITECTURE LTD
Office 5, Unit 8, 23-25 Gwydir St
CAMBRIDGE CB1 2LG
TEL: 01223 472 237
WWW.CAROE.COM

The Surveyor's Office
St Paul's Cathedral
LONDON EC4M 8AD
TEL: 02072 468 341

Caroe Architecture Ltd. is a company limited by guarantee, registered in England & Wales. Registered no: 06527265. Levels: House, Great Chesterford, Essex CB10 3PH. ALL RIGHTS RESERVED