


North Parapet, east end, 1:100@A1

Note: North Parapet elevation mirrored to show indicative locations of repairs on south parapet. All to be checked on site at tender stage.

- Repairs to Main Roof Parapets and Stair Turrets**
- To be coordinated with removal of temporary roof. Remove organic matter from around the downpipe and any rooting from masonry; remedy source. Allow for rodding downpipe to remove any blockages and subsequent removal and re-fixing of lower sections (up to the 3rd collar) if required. Include for access and provisional sum of £500 for local repairs to lead downpipe.
- B04 Building Element Repair Types**
- (xx.xx) Direct B04 repair type reference
 - PR.T1 B04 Repair Type: PR.T1
 - PR.T2 B04 Repair Type: PR.T2
 - PR.T3 B04 Repair Type: PR.T3
- Zone of finial and turrets to be fully assessed at completion of scaffold access. Allow for:**
- B04 Repair Type: PR.T1 20 linear metres
 - B04 Repair Type: PR.T2 5 linear meters
 - B04 Repair Type: PR.T3 5m2

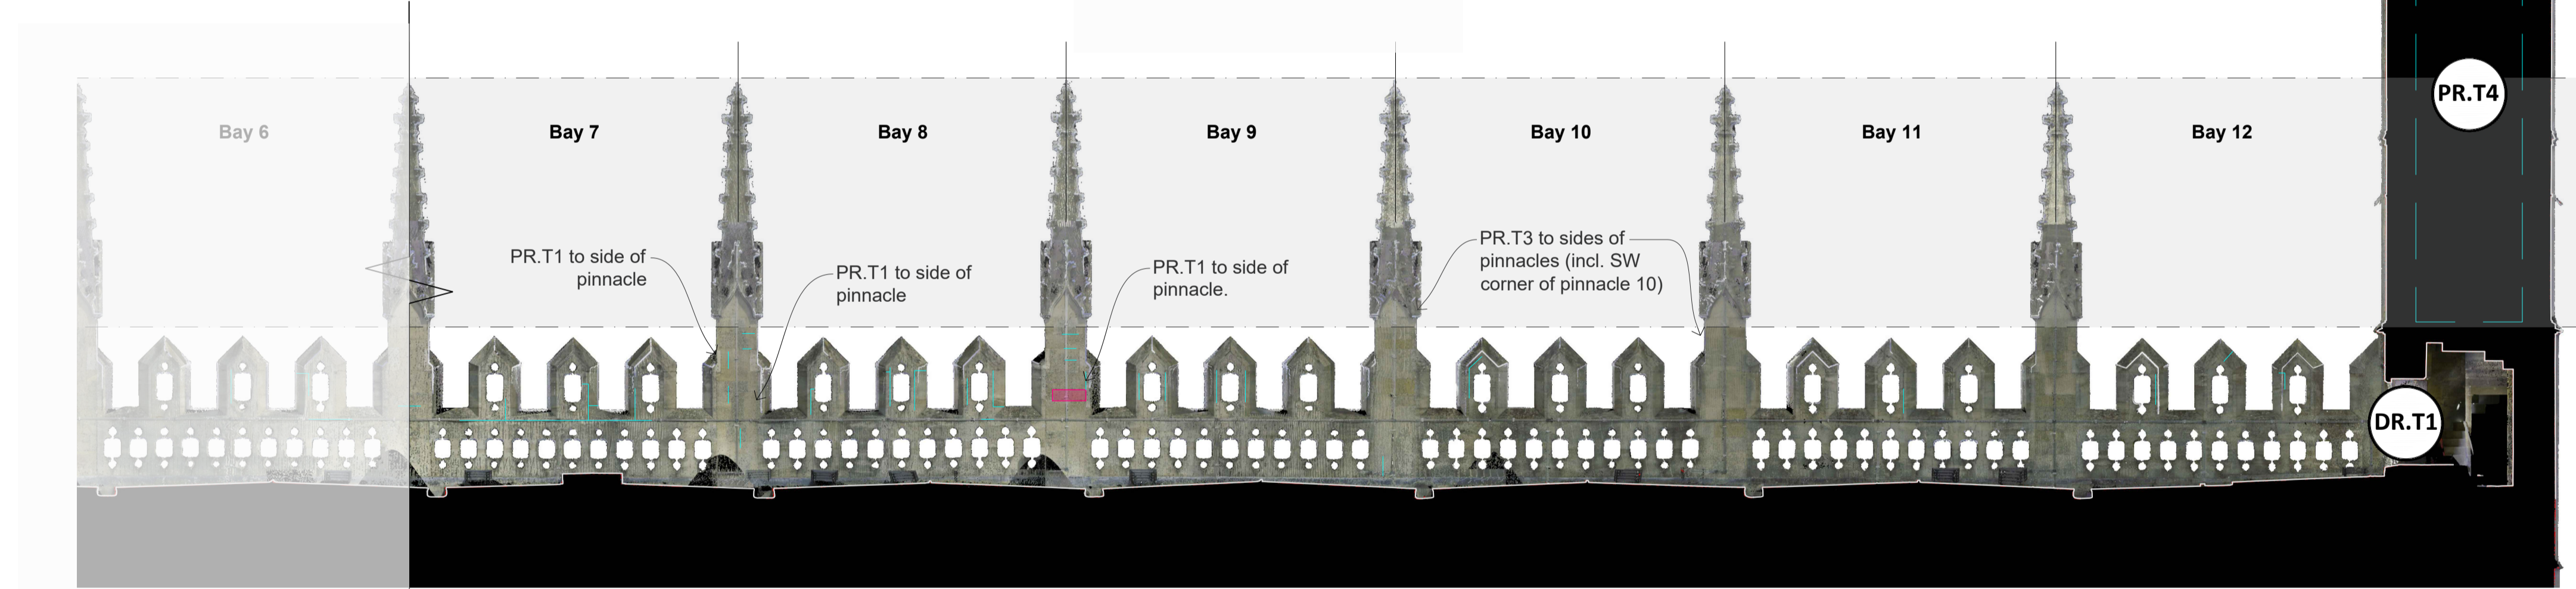


South Parapet, west end, 1:100@A1



West Parapet, 1:100@A1

Rev.	Date	Drn.	Chkd.	Description

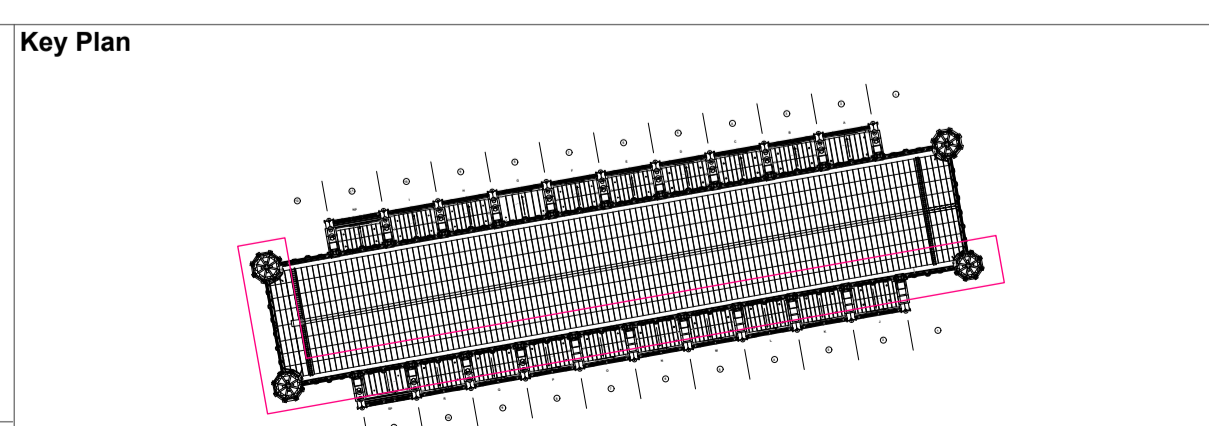

General notes:
 Never scale dimensions from this drawing. Use written dimensions only. Report any discrepancies. Ask if in doubt. Always use latest revision.
 Note that this drawing is based on dimensional surveys by others, therefore site verification of dimensional information is particularly important.
 Read in conjunction with other information from CAL and other consultants.

Notes:



Stage 4 - For Tender		Not for construction	
CLIENT King's College, Cambridge	SCALE 1:100@A1	DATE 04.02.22	CHECKED CAL
PROJECT Roof Covering Renewal Project	DRAWN GH	JOB NUMBER 099.4.1 WL 400.2	REVISION 4.00
DRAWING TITLE Masonry Repairs - South and West Parapets	DRAWING NO.		

CAROE ARCHITECTURE
 CAROE ARCHITECTURE LTD
 Office 5, Unit 8, 23-25 Gwydir St
 CAMBRIDGE CB1 2LG
 TEL: 01223 472 237
 WWW.CAROE.COM

The Surveyor's Office
 St Paul's Cathedral
 LONDON EC4M 8AD
 TEL: 02072 468 341

Caroe Architecture Ltd is a company limited by guarantee, registered in England & Wales. Registered no: 0687265. Levels: House, Great Chesterford, Essex CB10 3PH. ALL RIGHTS RESERVED

Filename: WL 400 Parapet Repairs.dwg
 Printed: 2022-02-13 6:49 PM
 This drawing is copyright. All rights in this work are reserved. For full details of copyright terms, read with project covering statement, dated 22 December 2014. Also as described in the covering statement this drawing is not restricted or complete, works being needed prior to completion of a design stage from CAL, accept no liability for error or inconsistency. CAL shall not be liable if this material is modified or used for any purpose other than the purpose for which it was prepared. Not for use for valuation.