


- Key
- Loose balluster
 - Misericord stuck
 - Cracking
 - Loose candelabra

Plan mark-up extracted from QIR.
Please see Schedule of work and
QIR for further details


Rev.	Date	Drn.	Chkd.	Description
Filename: 099 GA 100 Quire Joinery Repairs - Plan.dwg Printed: 2021-03-26 9:06 AM				

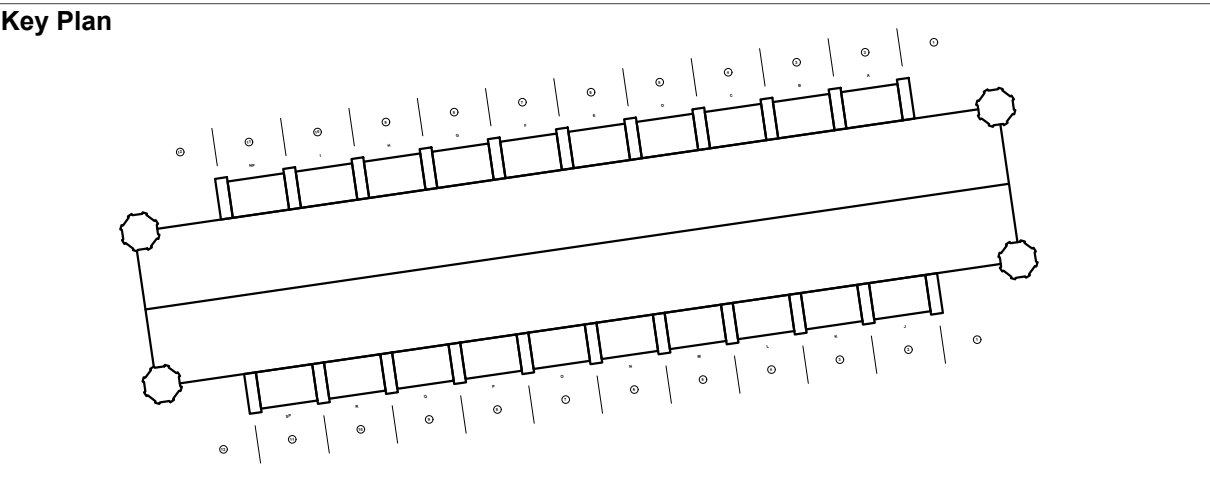

General notes:
Never scale dimensions from this drawing. Use written dimensions only. Report any discrepancies. Ask if in doubt. Always use latest revision.
Note that this drawing is based on dimensional surveys by others, therefore site verification of dimensional information is particularly important.
Read in conjunction with other information from CAL and other consultants.

Notes:



Stage 4 - For Tender			Not for construction		
CLIENT King's College, Cambridge	SCALE 1:200@A1	DATE 26.03.2021	DRAWN GH	CHECKED CAL	
PROJECT QIR Items	JOB NUMBER 099	DRAWING NO. 100	REVISION 4.00		
DRAWING TITLE Organ Screen and Quire Joinery Repairs Plan mark-up extracted from QIR					
 CAROE ARCHITECTURE LTD Office 5, Unit 8, 23-25 Gwydir St CAMBRIDGE CB1 2LG TEL: 01223 472 237 WWW.CAROE.COM			The Surveyor's Office St Paul's Cathedral LONDON EC4M 8AD TEL: 02072 468 341		
<small>Caroe Architecture Ltd is a company limited by guarantee, registered in England & Wales. Registered no: 06527265. Levels: House, Great Chamber, Storey, C810 JPR. ALL RIGHTS RESERVED</small>					