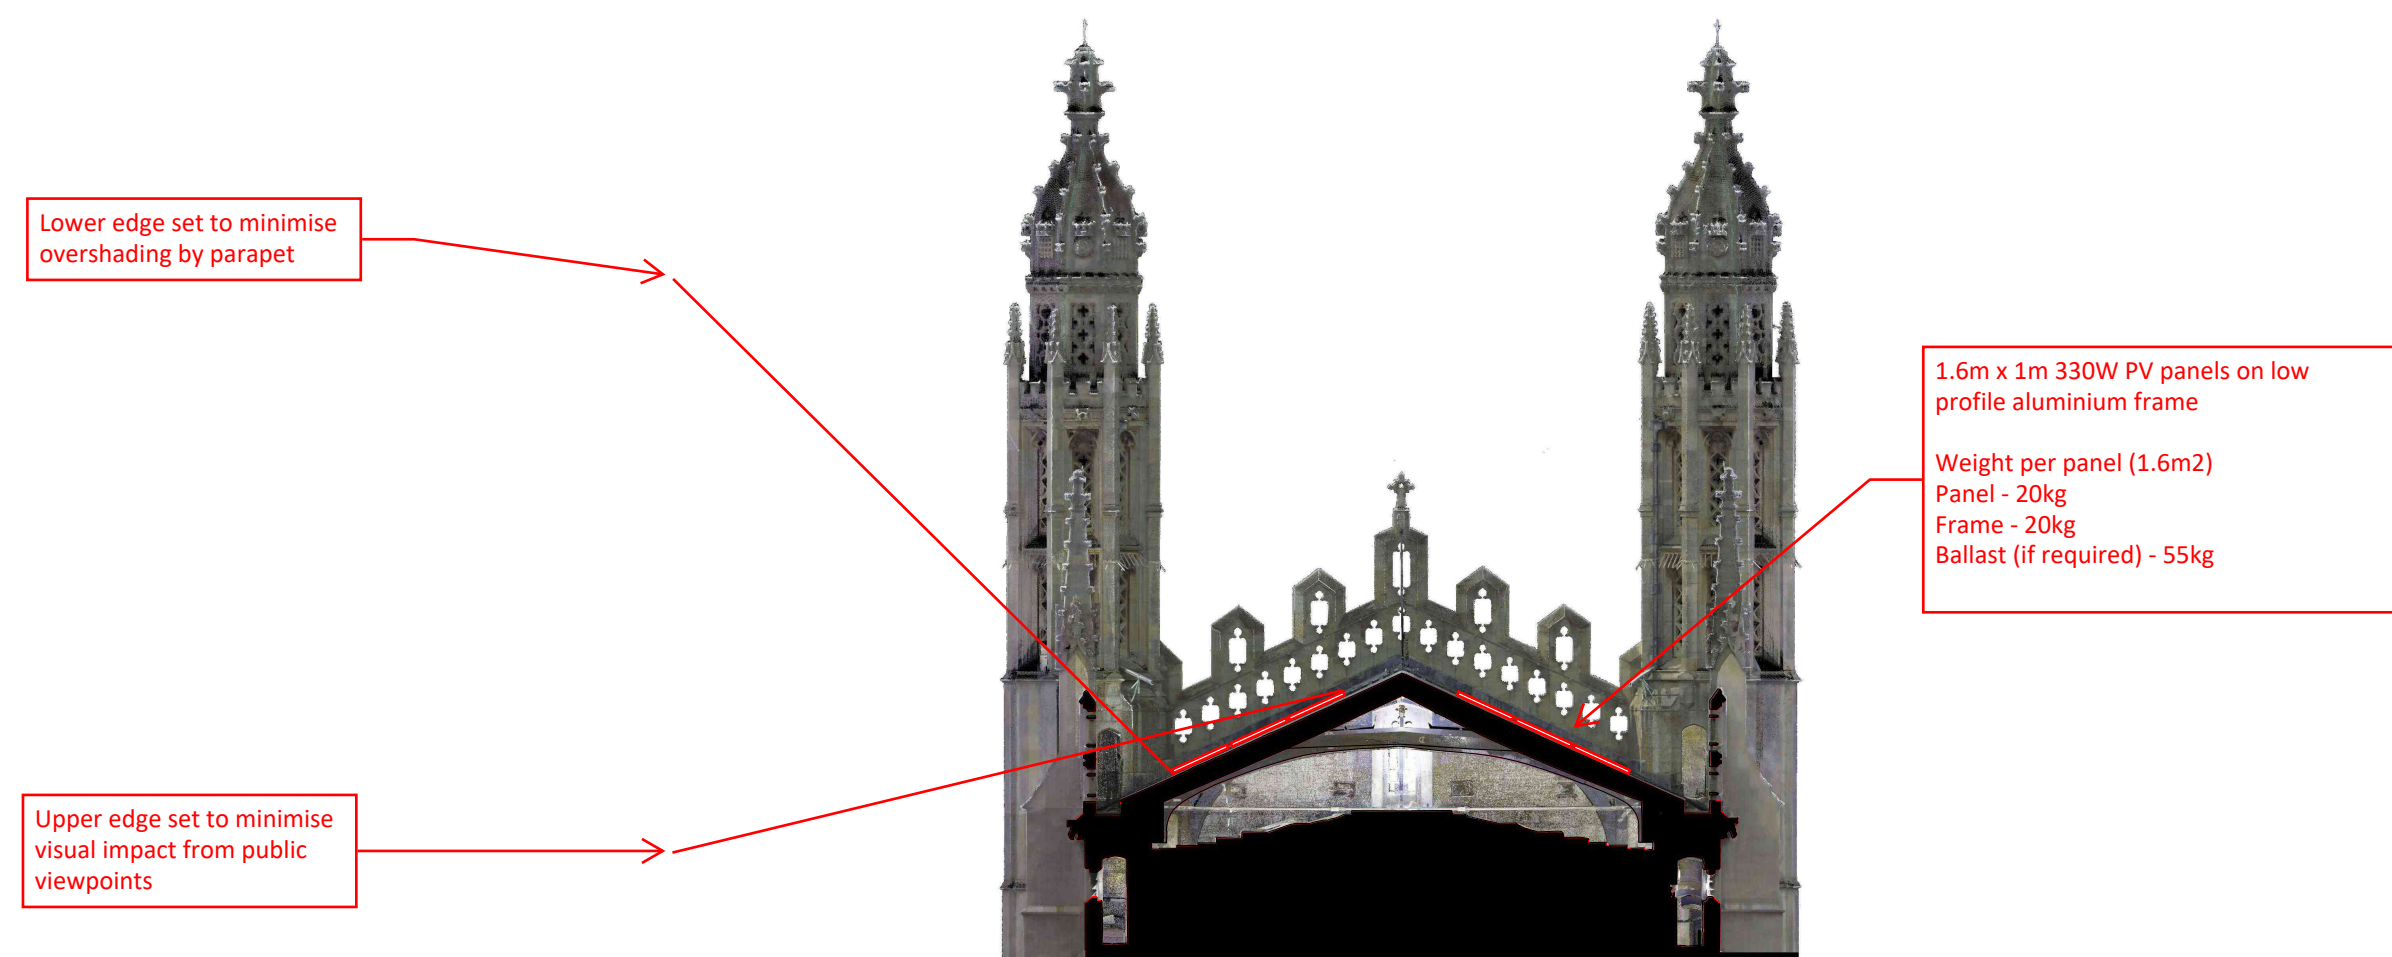
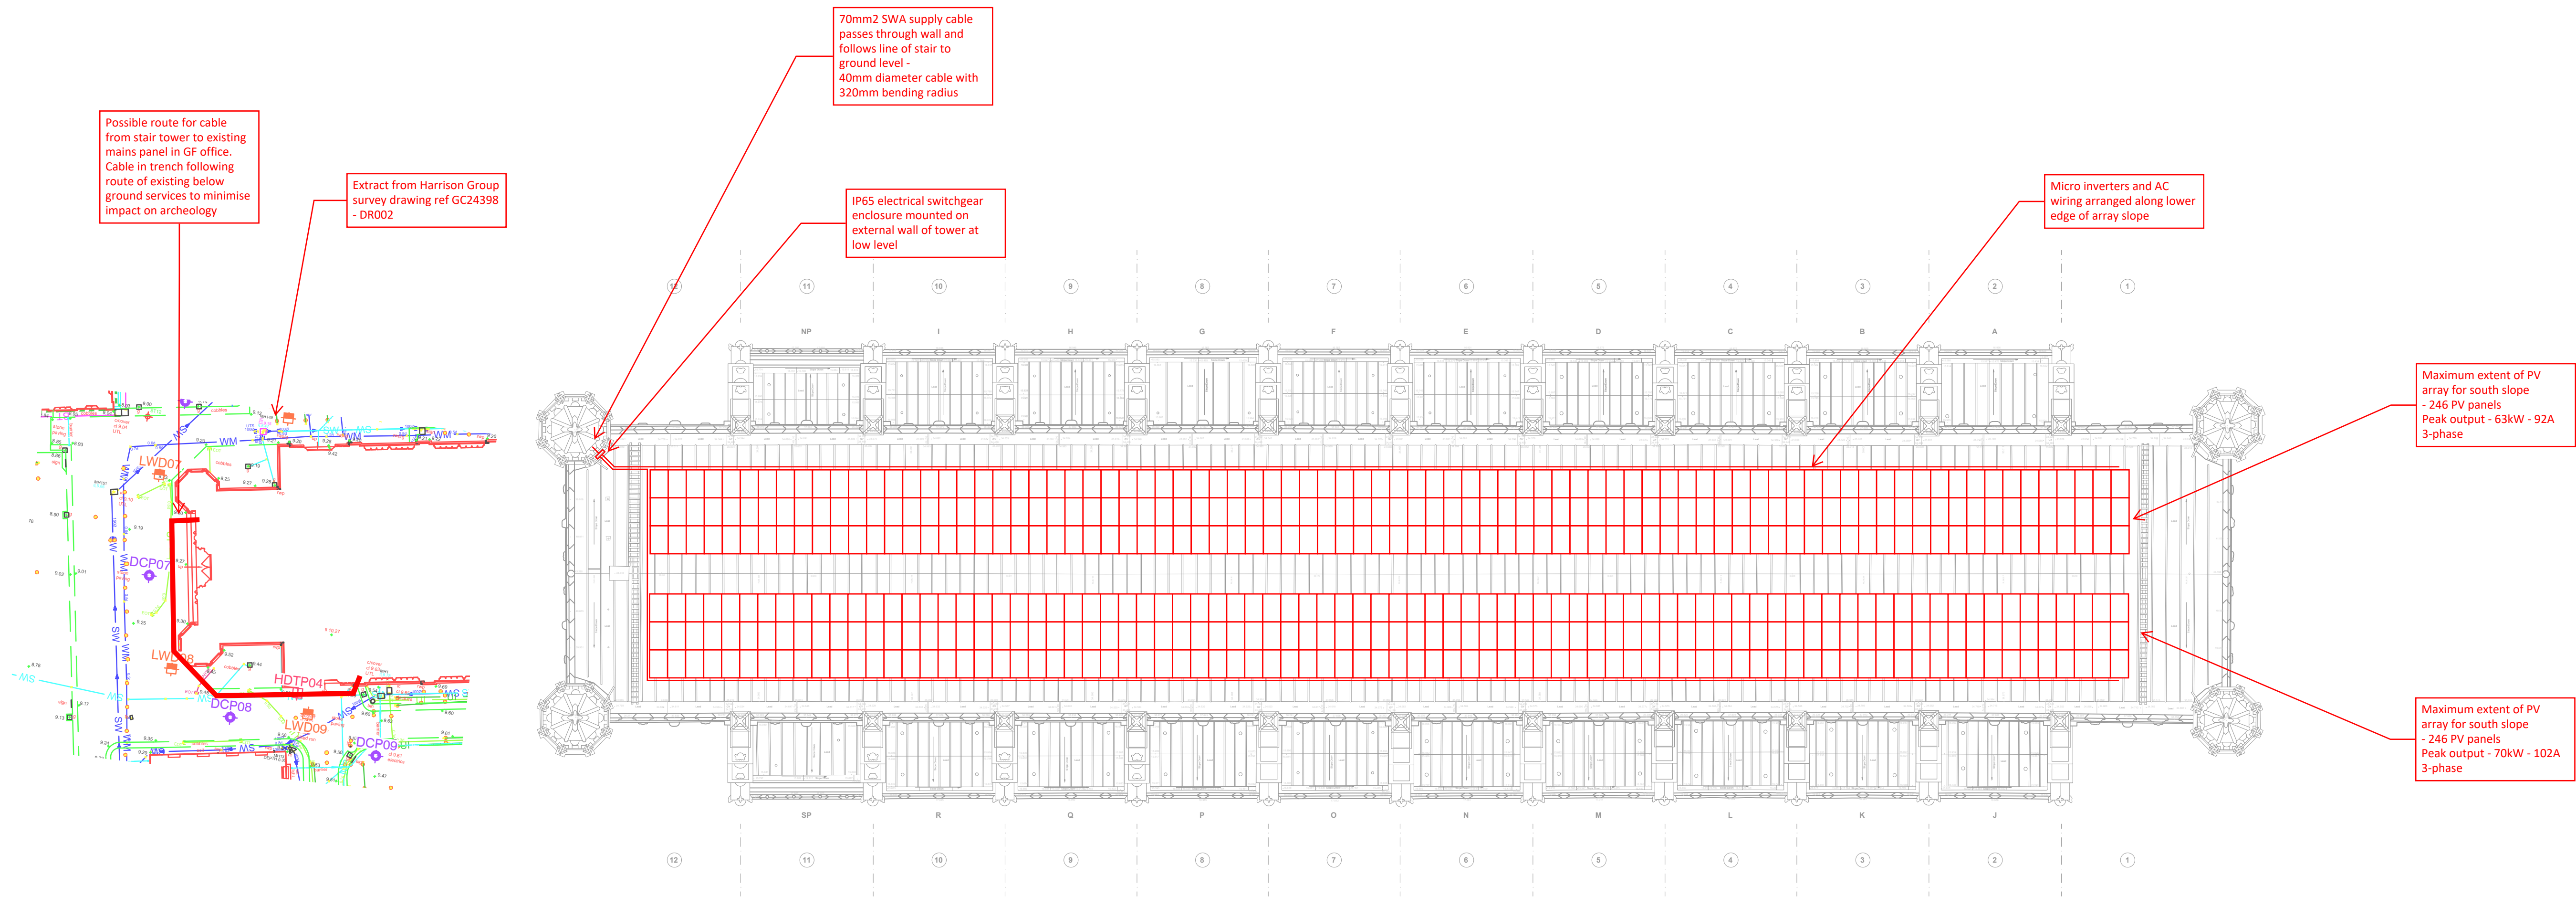


project				sketch title			
KCC - Roof Covering Renewal				PV layout			
job number	project leader	issue date		project code	originator	volume	level
7008	PA	03/09/2021		7008	- MXF	- XX	- XX
status code	revision	status description		type	role	number	
S1	P02	Coordination		- SK	- *	- 001	