



Quire Stalls Reference Diagram

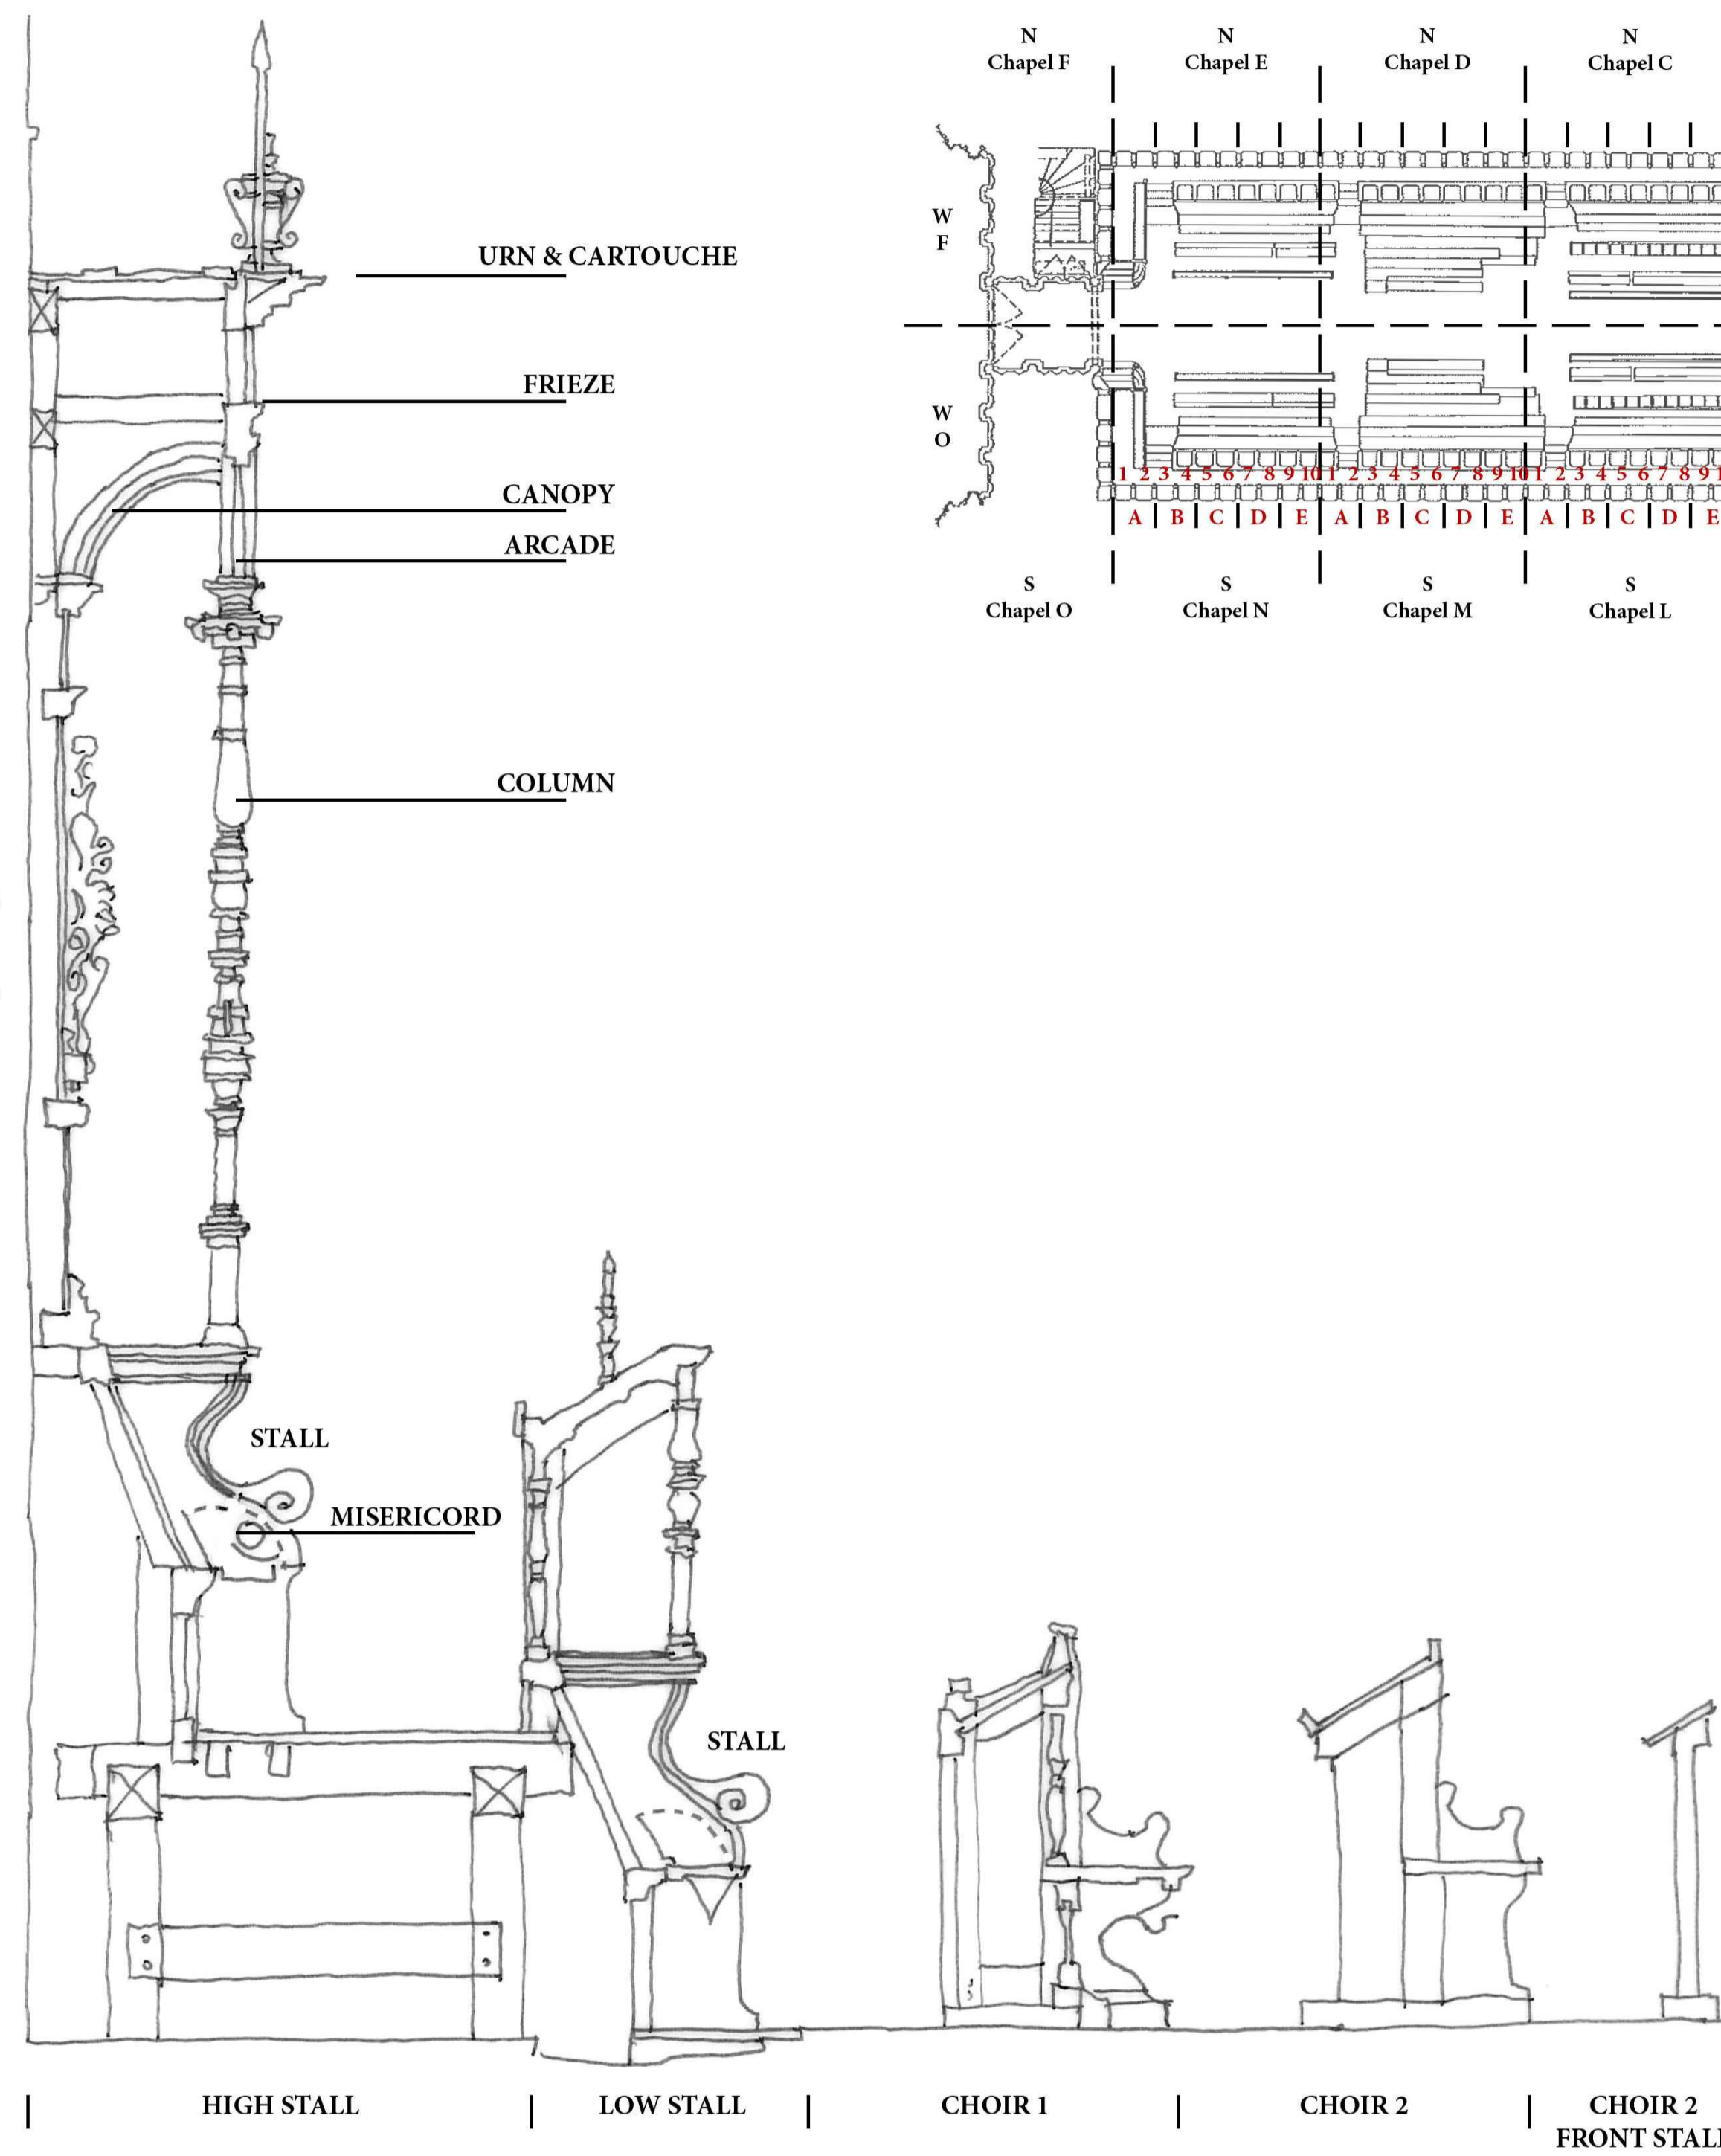

Rev.	Date	Drn.	Chkd.	Description

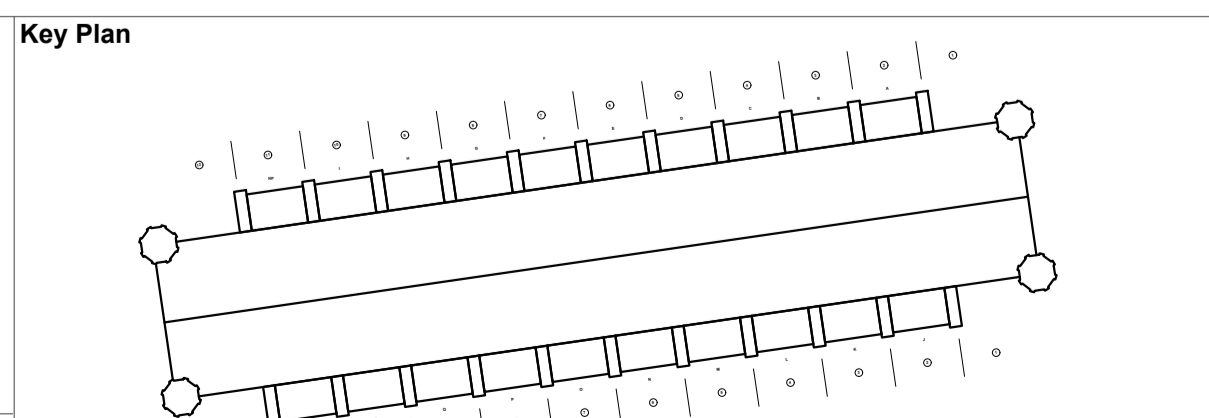

General notes:
 Never scale dimensions from this drawing. Use written dimensions only. Report any discrepancies. Ask if in doubt. Always use latest revision.
 Note that this drawing is based on dimensional surveys by others, therefore site verification of dimensional information is particularly important.
 Read in conjunction with other information from CAL and other consultants.

Notes:



Stage 4 - For Tender		Not for construction	
CLIENT King's College, Cambridge	SCALE NTS	DATE 26.03.2021	CHECKED CAL
PROJECT QJR Items - Organ Screen and Quire Stalls Joinery Repairs	DRAWN GH	DRAWING NO. 909	REVISION 4.00
DRAWING TITLE Quire Stalls Reference Diagram	JOB NUMBER 909	DRAWING NO. 903	REVISION 4.00

CAROE ARCHITECTURE
 CAROE ARCHITECTURE LTD
 Office 5, Unit 8, 23-25 Gwydir St
 CAMBRIDGE CB1 2LG
 TEL: 01223 472 237
 WWW.CAROE.COM

The Surveyor's Office
 St Paul's Cathedral
 LONDON EC4M 8AD
 TEL: 02072 468 341

Caroe Architecture Ltd is a company limited by guarantee, registered in England & Wales. Registered no: 0657265. Level 10, One, Great Chesterford, Essex CB10 3PH. ALL RIGHTS RESERVED